



ROSEMONT COPPER RECLAMATION AND CLOSURE PLAN

X:\Clients\Augusto - Closed Project MPO and FS\Augusta Resource - Reclamation\5.0 Reports-Deliverables\5.2 Final Reports\Figures (Cont)\REVISION C\FIGURE 1.dwg SAVED: 1/31/08 PRINTED: 1/31/08 BY: CONZALE

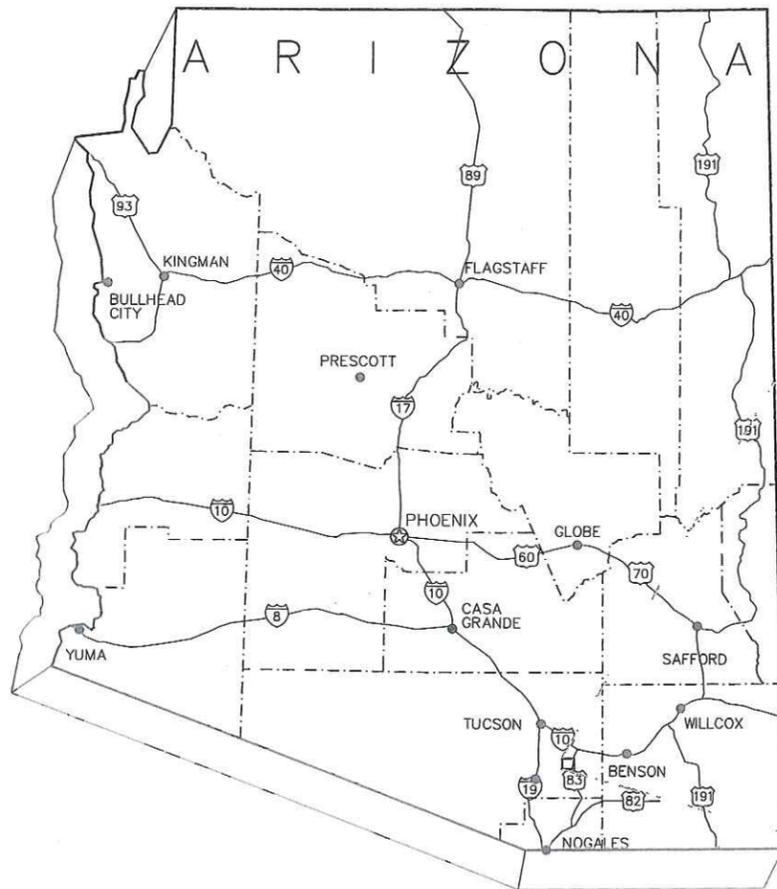

STATE OF ARIZONA
N.T.S.

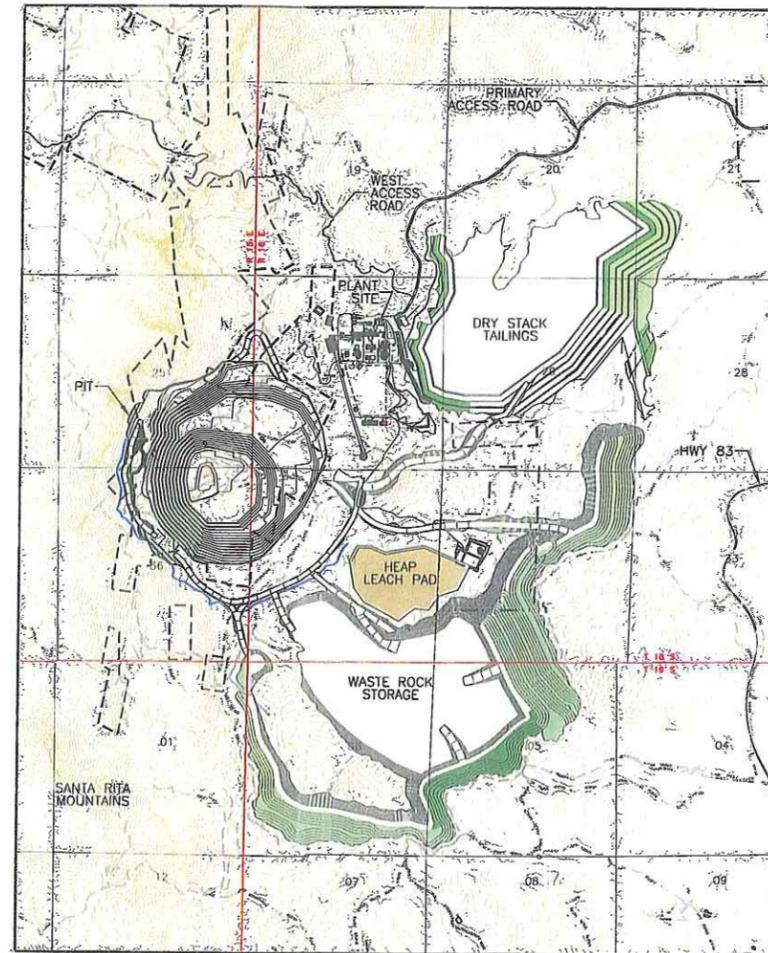

PROJECT LOCATION MAP
N.T.S.

FIGURE #


- 01
- 02
- 03
- 04
- 05
- 06
- 07
- 08
- 09
- 10
- 11
- 12
- 13
- 14
- 15
- 16
- 17
- 18
- 19
- 20
- 21
- 22
- 23
- 24
- 25
- 26
- 27
- 28
- 29
- 30
- 31
- 32
- 33
- 34
- 35
- 36
- 37
- 38
- 39
- 40
- 41
- 42
- 43
- 44
- 45
- 46
- 47
- 48
- 49
- 50
- 51

FIGURE INDEX

SHEET TITLE	REVISION
TITLE SHEET AND PROJECT LOCATION MAP	C
AREA WATERSHED BOUNDARIES WITH ULTIMATE FACILITY FOOTPRINTS	C
GENERAL FACILITY LAYOUT AT PRE-PRODUCTION (YEAR -1)	C
GENERAL FACILITY LAYOUT AT YEAR 1 OF OPERATIONS	C
GENERAL FACILITY LAYOUT AT YEAR 2 OF OPERATIONS	C
GENERAL FACILITY LAYOUT AT YEAR 3 OF OPERATIONS	C
GENERAL FACILITY LAYOUT AT YEAR 4 OF OPERATIONS	C
GENERAL FACILITY LAYOUT AT YEAR 5 OF OPERATIONS	C
GENERAL FACILITY LAYOUT AT YEAR 10 OF OPERATIONS	C
GENERAL FACILITY LAYOUT AT YEAR 15 OF OPERATIONS	C
GENERAL FACILITY LAYOUT AT YEAR 19 OF OPERATIONS	C
GENERAL ROSEMONT RIDGE LANDFORM - POST-MINING FACILITY LAYOUT	C
GENERAL ROSEMONT RIDGE LANDFORM - CROSS SECTION A-A'	C
GENERAL ROSEMONT RIDGE LANDFORM - CROSS SECTIONS B-B' AND C-C'	C
GENERAL ROSEMONT RIDGE LANDFORM - CROSS SECTIONS D-D' AND E-E'	C
CENTRAL/INFILTRATION DRAINS -SECTION DETAILS	C
WASTE ROCK BUTTRESS LIFT CONSTRUCTION AND RECLAMATION	C
DRY STACK TAILINGS BUTTRESS LIFT CONSTRUCTION AND RECLAMATION	C
ROSEMONT RIDGE - COMPOSITE OF YEARLY RECLAMATION AREAS	C
FIGURE REPLACED	C
FIGURE REPLACED	C
FIGURE REPLACED	C
ROSEMONT RIDGE - POST-MINING STORMWATER ROUTING	C
TYPICAL RIDGE AND VALLEY DESIGN - PLAN VIEW	C
TYPICAL RIDGE AND VALLEY DESIGN - SECTION VIEW	C
ROSEMONT RIDGE - RIDGE AND VALLEY METHOD w/o RELIEF	C
POST-MINING FACILITY - RENDERED VIEW w/o RELIEF FROM MILEPOST 46	C
POST-MINING FACILITY - RENDERED VIEW w/o RELIEF FROM MILEPOST 44	C
ROSEMONT RIDGE - RIDGE AND VALLEY METHOD w/RELIEF	C
POST-MINING FACILITY - RENDERED VIEW w/RELIEF FROM MILEPOST 46	C
POST-MINING FACILITY - RENDERED VIEW w/RELIEF FROM MILEPOST 44	C
PLAN VIEW OF PLANT SITE AREA SHOWING OPERATIONAL FACILITIES	C
PLAN VIEW OF POST - CLOSURE PLANT SITE AREA	C
PMA BOUNDARY AND COMPLIANCE WELLS	C
EARLY CLOSURE LAYOUT FOLLOWING PRE-PRODUCTION PERIOD (YEAR 1)	C
EARLY CLOSURE LAYOUT FOLLOWING YEAR 1	C
EARLY CLOSURE LAYOUT FOLLOWING YEAR 2	C
EARLY CLOSURE LAYOUT FOLLOWING YEAR 3	C
EARLY CLOSURE LAYOUT FOLLOWING YEAR 4	C
EARLY CLOSURE LAYOUT FOLLOWING YEAR 5	C
EARLY CLOSURE LAYOUT FOLLOWING YEAR 10	C
EARLY CLOSURE LAYOUT FOLLOWING YEAR 15	C
EARLY CLOSURE LAYOUT FOLLOWING YEAR 19	C
GENERAL FACILITY LAYOUT AT YEAR 10 OF OPERATIONS	C
VIEWSHED ANALYSIS - LINE OF SIGHT SECTION A-A'	C
VIEWSHED ANALYSIS - LINE OF SIGHT SECTION B-B'	C
VIEWSHED ANALYSIS - LINE OF SIGHT SECTION C-C'	C
VIEWSHED ANALYSIS - LINE OF SIGHT SECTION D-D'	C
VIEWSHED ANALYSIS - LINE OF SIGHT SECTION E-E'	C
VIEWSHED ANALYSIS - LINE OF SIGHT SECTION F-F'	C
VIEWSHED ANALYSIS - LINE OF SIGHT SECTION G-G'	C


GENERAL LEGEND/SYMBOLS

- EXISTING CONTOURS
- EXISTING UNPAVED ROAD
- ==== EXISTING PAVED ROAD
- ==== PROPOSED ROAD
- TOWNSHIP/RANGE LINE
- SECTION LINE
- PATENTED CLAIMS
- FEE LANDS
- 2 1 SLOPE LABEL

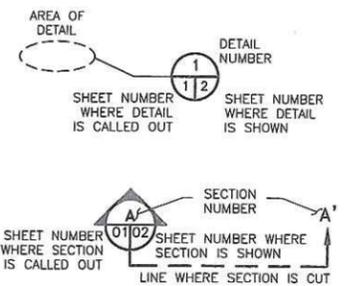


TETRA TECH <small>4031 Westline Road Flagstaff, Arizona 86004 (928) 297-7722 (928) 297-7944 fax</small>		TITLE SHEET AND PROJECT LOCATION MAP		 REVISION
Issued by:		Title:		
Project: ROSEMONT COPPER		Project no.: 320614		Figure no.: 01
Location: PIMA COUNTY, ARIZONA		Date: 01/08		

X:\Clients\Augusta - Closed Project MPO and FS\Augusta Resource - Reclamation\5.0 Reports-Deliverables\5.2 Final Reports\Figures (Code)\REVISION C\FIGURE 2.dwg
 PRINTED: 1/31/08 BY: LENOVO USER
 SAVED: 1/31/08

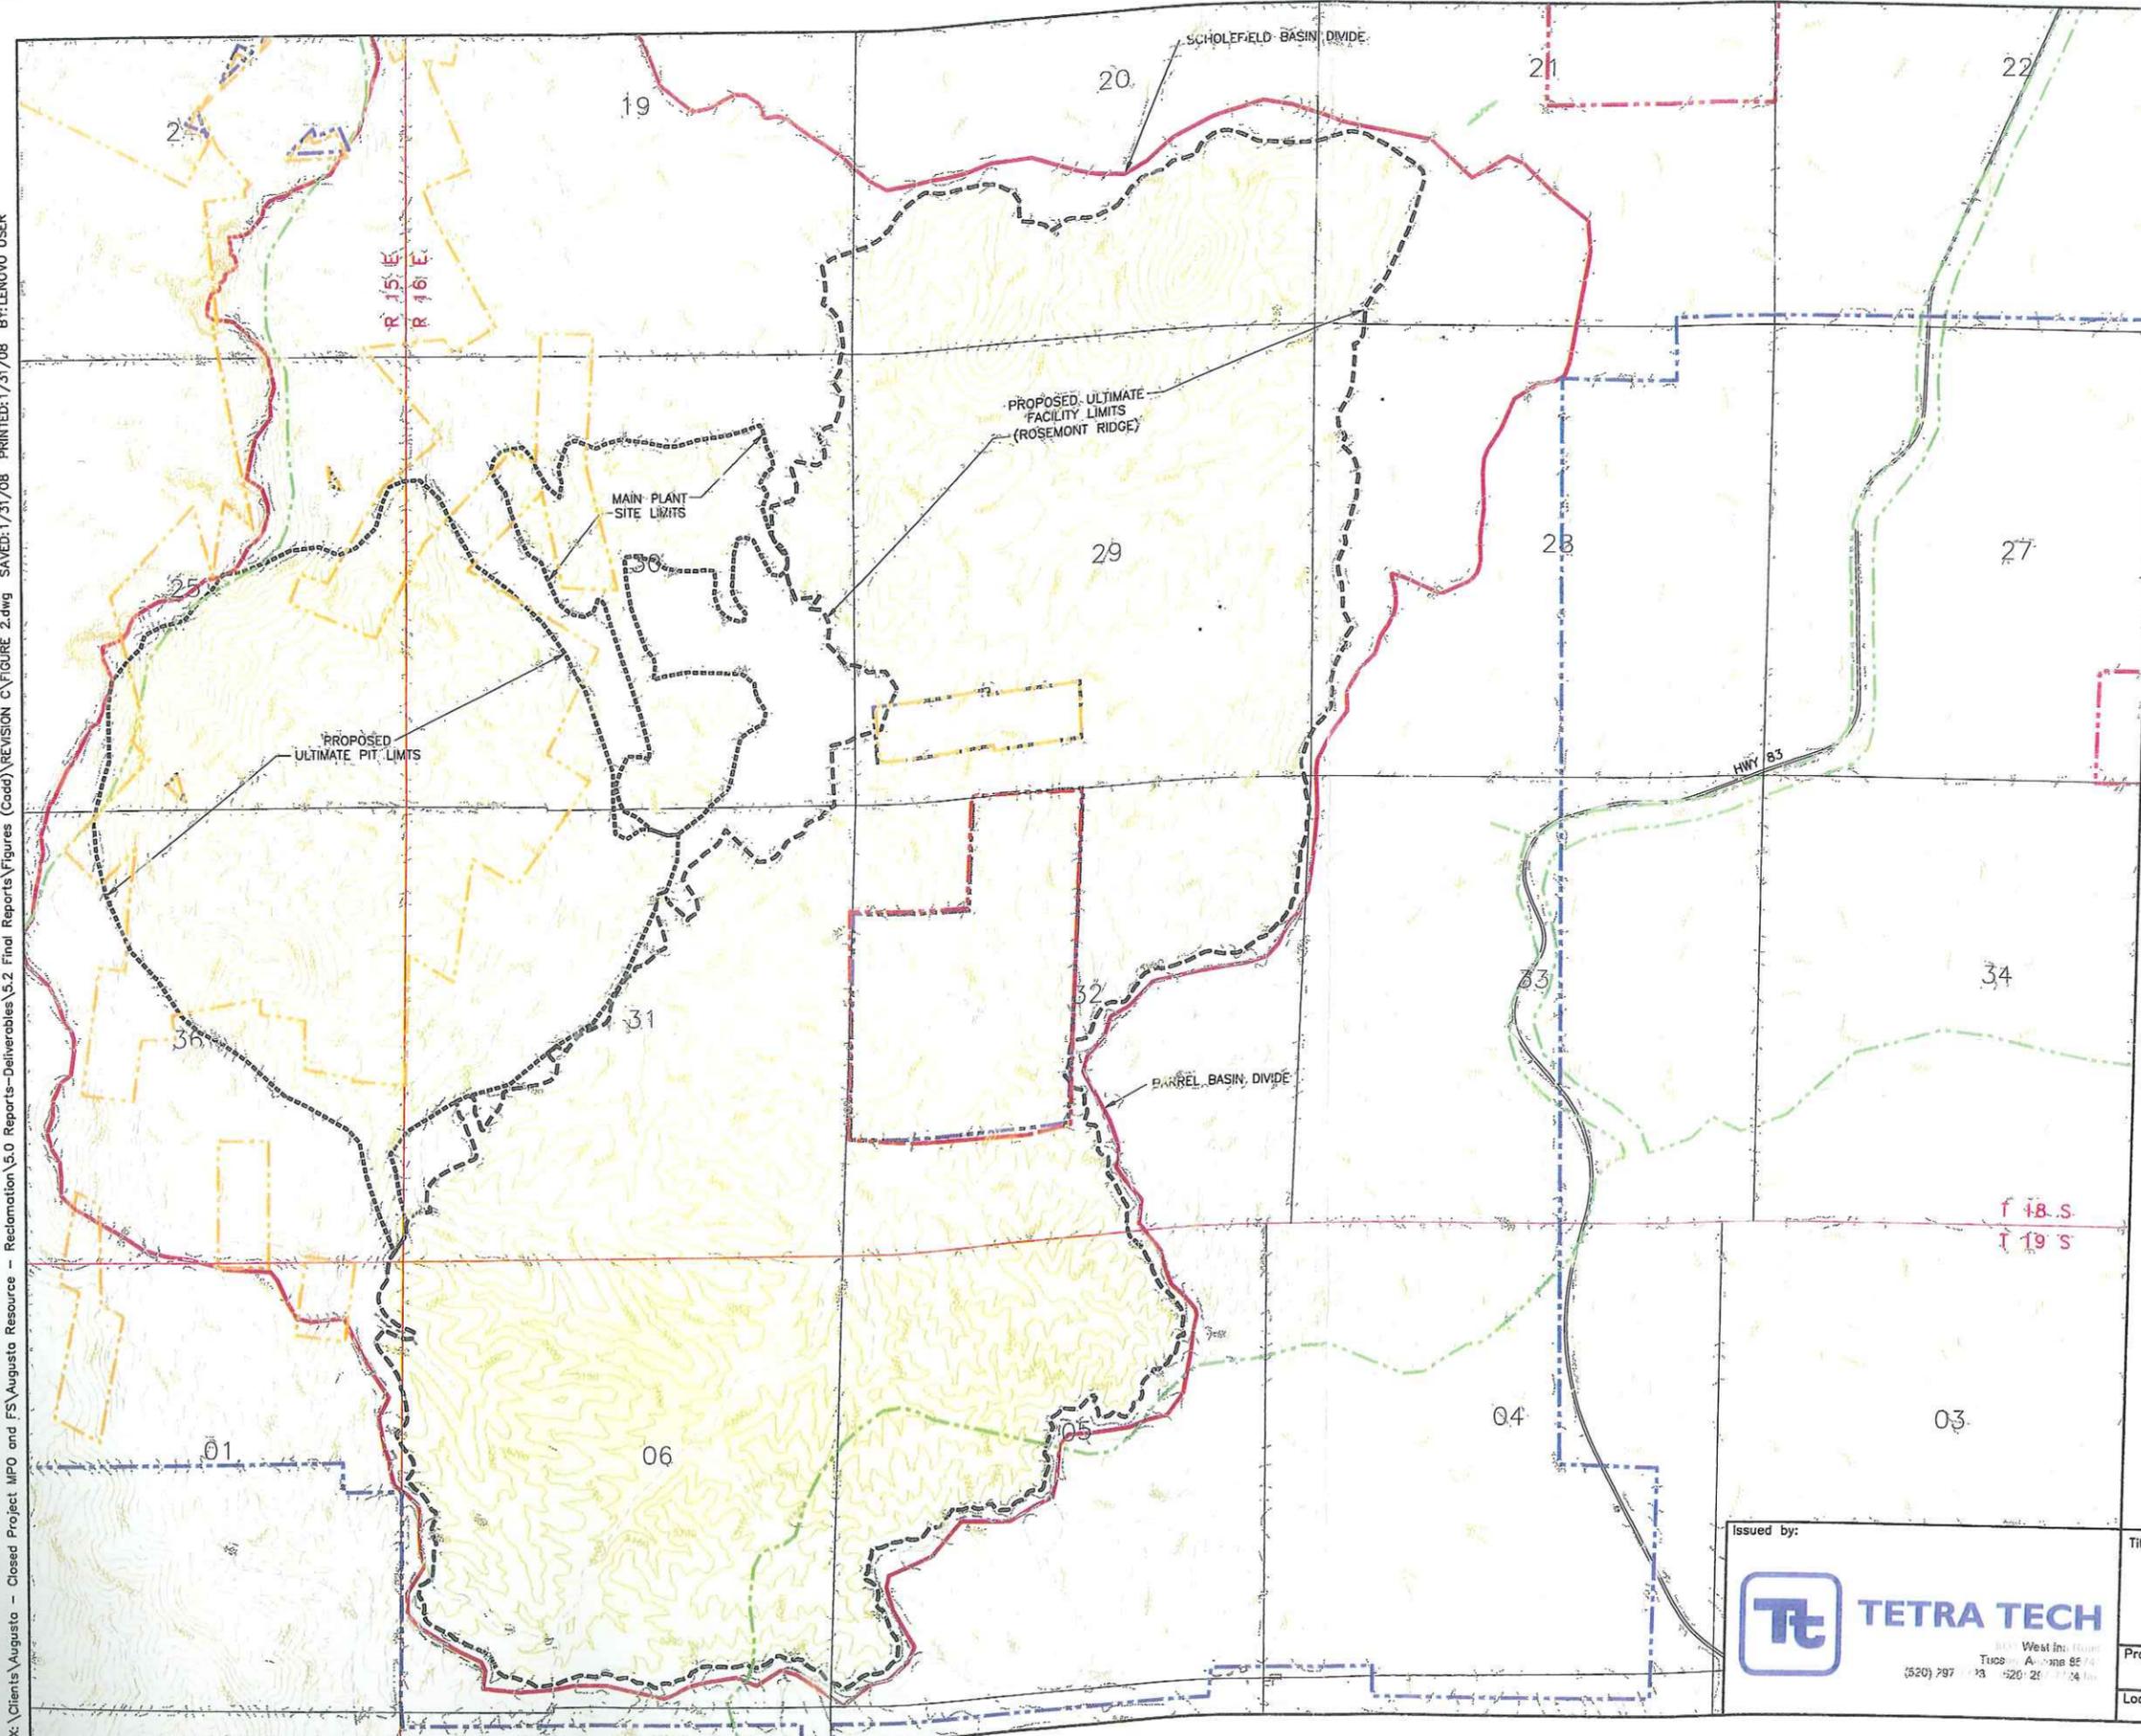

- LEGEND:**
- EXISTING CONTOURS (50')
 - EXISTING PAVED ROADS
 - EXISTING UNPAVED ROADS
 - EXISTING BASIN DIVIDE
 - EXISTING LAND UNPATENTED
 - EXISTING LAND PATENTED
 - EXISTING LAND GRAZING
 - EXISTING LAND FEE
 - EXISTING LAND CORONADO NF

- NOTES:**
1. BUFFER AREAS REFERENCED IN MINE PLAN OF OPERATIONS NOT SHOWN.
 2. FACILITY BOUNDARIES FOR ROADS, MISCELLANEOUS PONDS SEDIMENT BASIN NOT SHOWN.
 3. CONTOURS SHOWN FOR EXISTING GROUND ARE IN 50' INTERVALS.
 4. EXISTING ROADS THAT MAY BE RELOCATED, ELIMINATED OR HAVE PORTIONS CLOSED ARE PROVIDED ON FIGURE 3-7 IN THE MINE PLAN OF OPERATIONS.

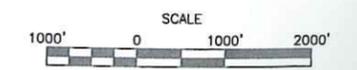

Issued by:




TETRA TECH

300 West Ina Road
 Tucson, Arizona 85710
 (520) 797-1193 • (520) 261-1124 fax

Title: RECLAMATION AND CLOSURE PLAN AREA WATERSHED BOUNDARIES WITH ULTIMATE FACILITY FOOTPRINTS			 REVISION
Project: ROSEMONT COPPER	Project no.: 320614	Figure no.: 02	
Location: PIMA COUNTY, ARIZONA		Date: 01/08	

X:\Clients\Augusta - Closed Project.MPD and FS\Augusta Resource - Reclamation\5.0 Reports-Deliverables\5.2 Final Reports\Figures (cadd)\REVISION C\FIGURE 3-11.dwg
 SAVED: 1/31/08 BY: LENOVO USER
 PRINTED: 3/11/08

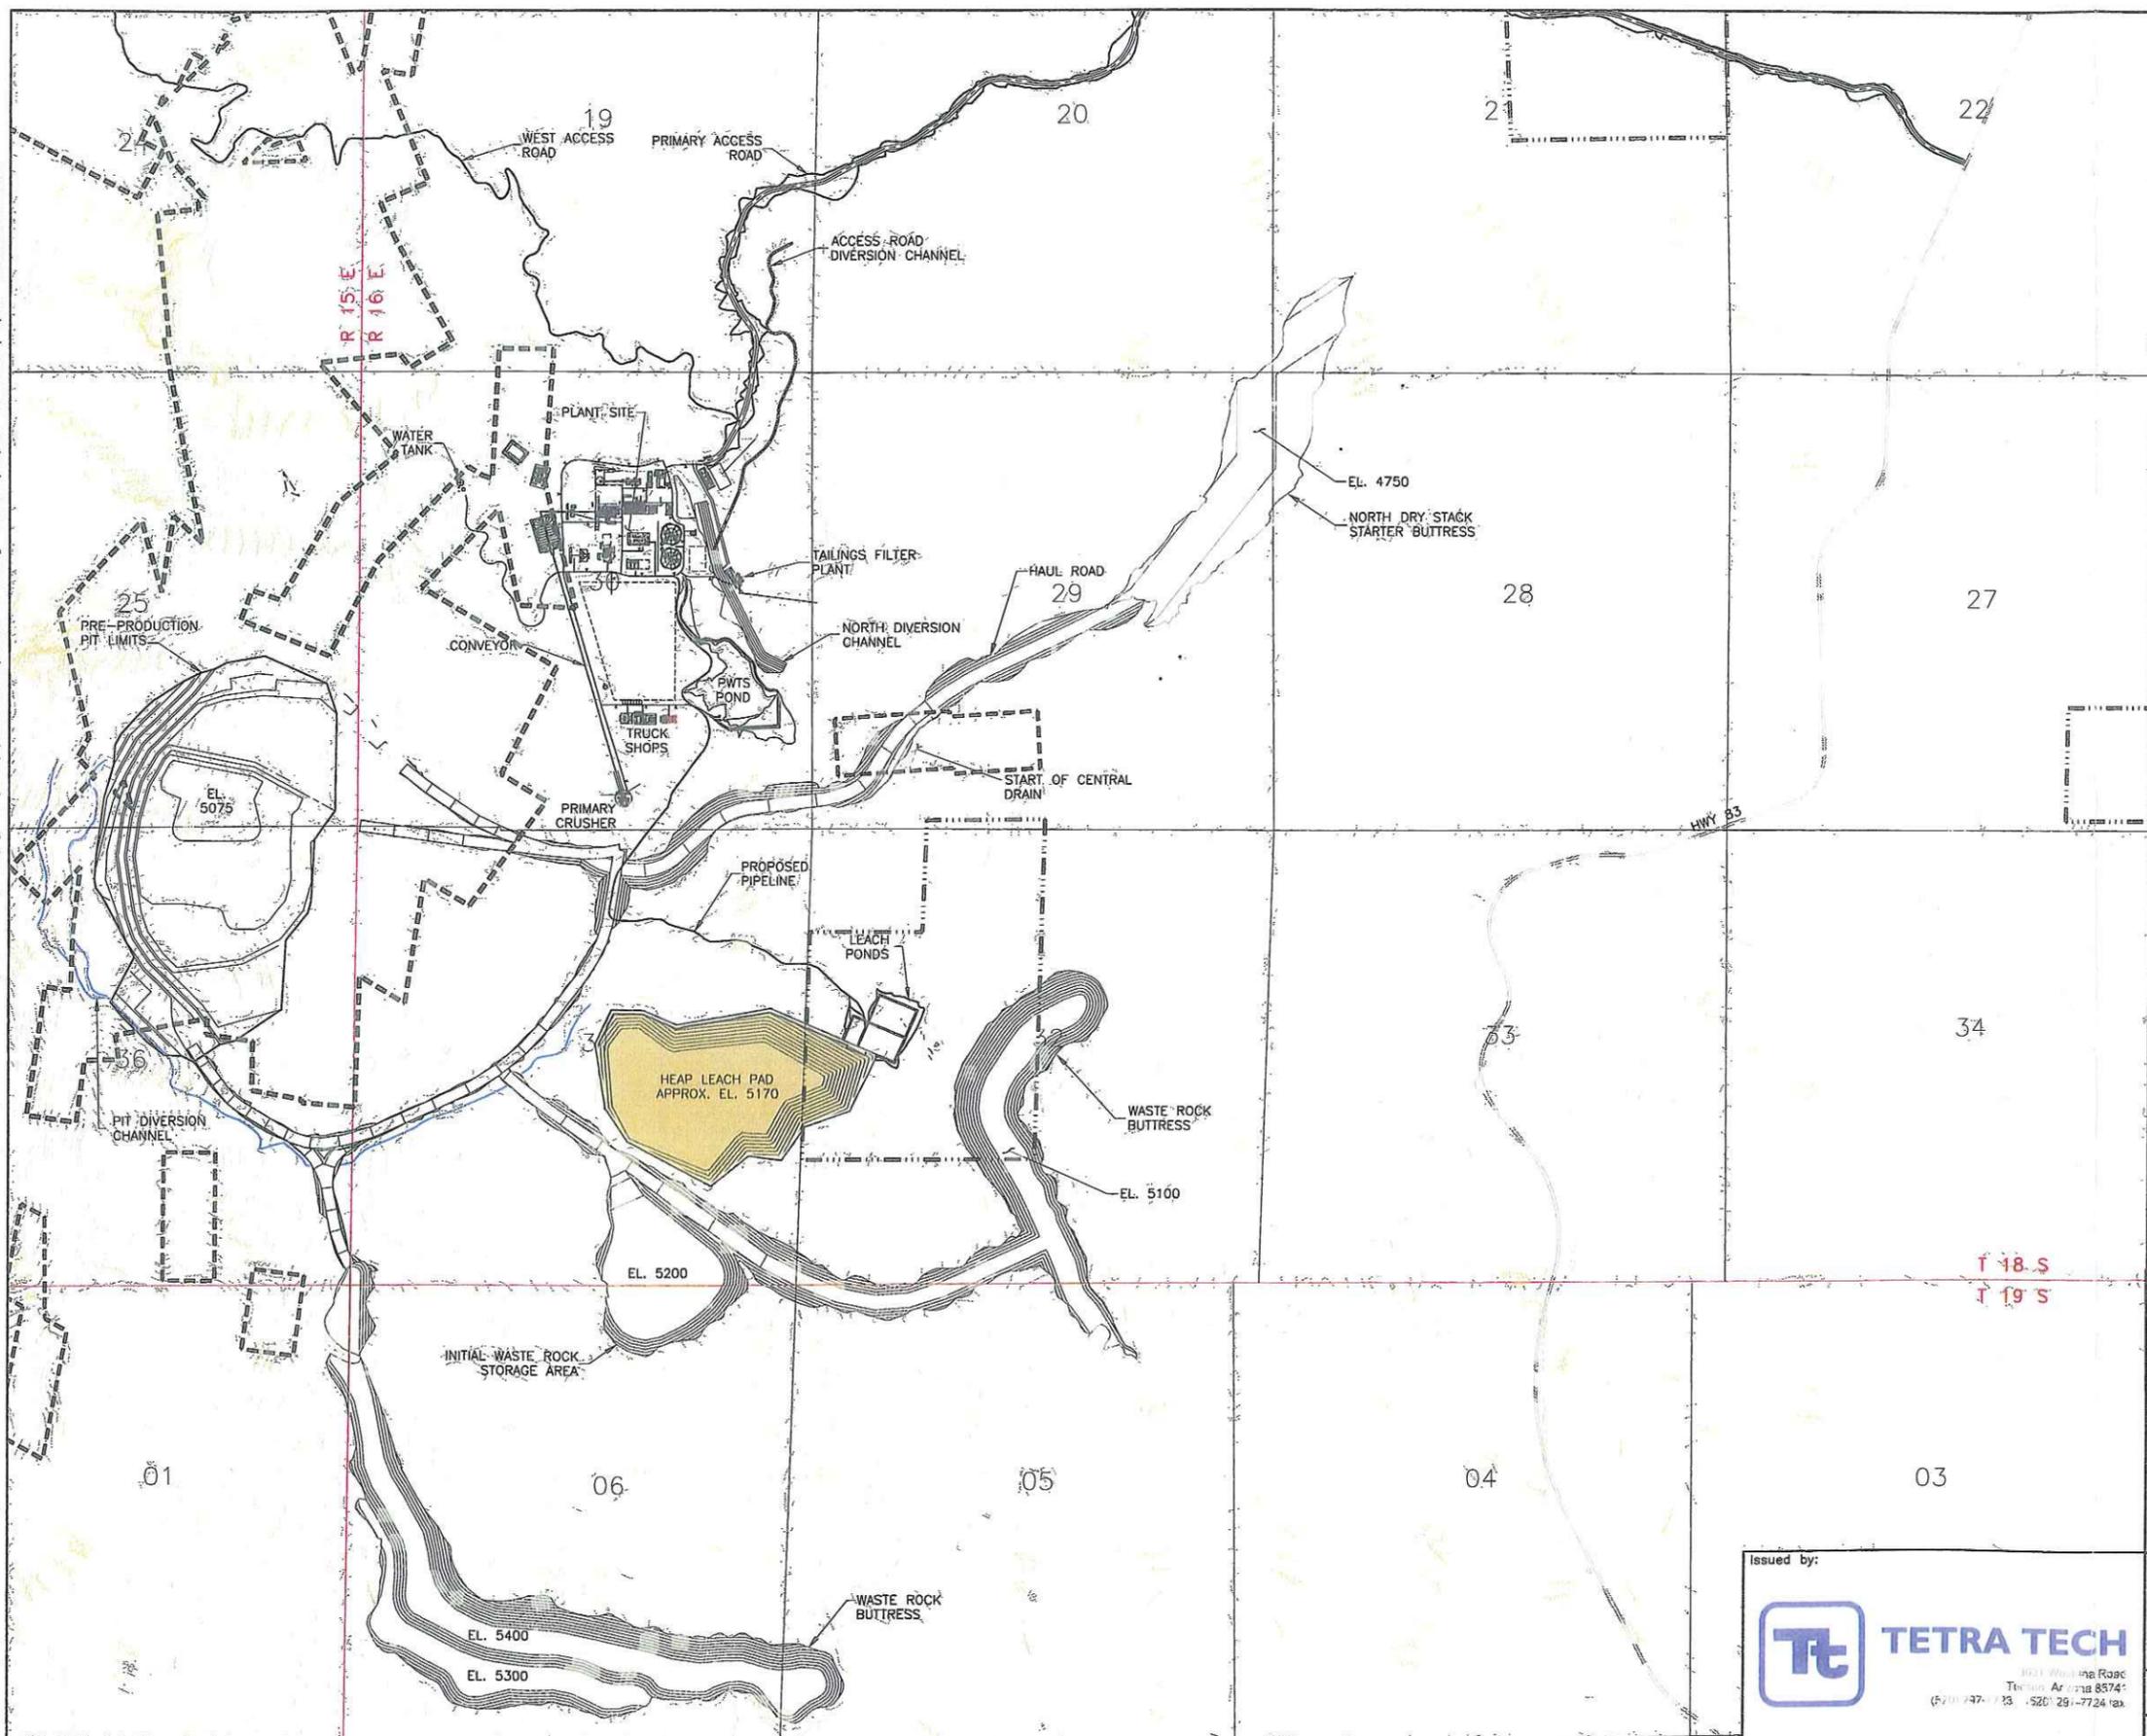

LEGEND


	HEAP LEACH
	WASTE ROCK
	TAILINGS
	CENTRAL/INFILTRATION DRAIN

	TOTAL ACRES	FEDERAL LAND ACRES	STATE LAND ACRES	PRIVATE LAND ACRES
DISTURBED BY OPERATIONS	1,197	740	0	457
DISTURBED BY ROAD / UTILITY / BUFFER	560	325	75	160
UNDER RECLAMATION	0	0	0	0
RECLAIMED	0	0	0	0
NET DISTURBED	1,757	1,065	75	617

1. DISTURBED ACRES EXCLUDE UNRECLAIMED OPEN PIT AREAS AND 75% OF UTILITY CORRIDORS (APPROX. 800 AC).
2. NET EXCLUDES AREAS NOT AVAILABLE FOR RECLAMATION, IE. OPEN PIT OR ROADWAYS.

NOTES:

1. PLANT, CRUSHER, ACCESS ROADS, PIT LIMITS, AND WASTE ROCK STORAGE AREA DESIGNED BY OTHERS.
2. STRAIGHT LINES AND ANGLES ARE FOR VOLUME CALCULATIONS ONLY. THEY MAY NOT REPRESENT THE ACTUAL LAYOUT OF FINAL LANDFORMS.
3. HEAP LEACH PAD SURFACE ELEVATION IS APPROXIMATE.
4. CONTOURS SHOWN FOR EXISTING GROUND, DRY TAILING STACKS AND PIT ARE IN 50' INTERVALS. CONTOURS SHOWN FOR THE WASTE ROCK STORAGE AREA ARE IN 25' INTERVALS. CONTOURS SHOWN FOR THE HEAP LEACH PAD ARE IN 20' INTERVALS.
5. EXISTING ROADS THAT MAY BE RELOCATED, ELIMINATED OR HAVE PORTIONS CLOSED ARE PROVIDED ON FIGURE 3-7 IN THE MINE PLAN OF OPERATIONS.

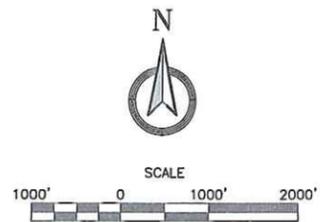

Issued by:

TETRA TECH
 3011 White Pine Road
 Tucson, Arizona 85747
 (520) 747-7733 • (520) 291-7724 fax


Title:
**RECLAMATION AND CLOSURE PLAN
 GENERAL FACILITY LAYOUT AT
 PRE-PRODUCTION YEAR -1**

Project: ROSEMONT COPPER
 Project no.: 320614
 Location: PIMA COUNTY, ARIZONA
 Date: 01/08

Figure no.:
03

REVISION

X:\Clients\Augusto - Closed Project MPO and FSA\Augusto Resource - Reclamation\5.0 Reports-Deliverables\5.2 Final Reports\Figures (Coord)\REVISION C\FIGURE 3-11.dwg PRINTED:3/11/08 BY:LENOVO USER

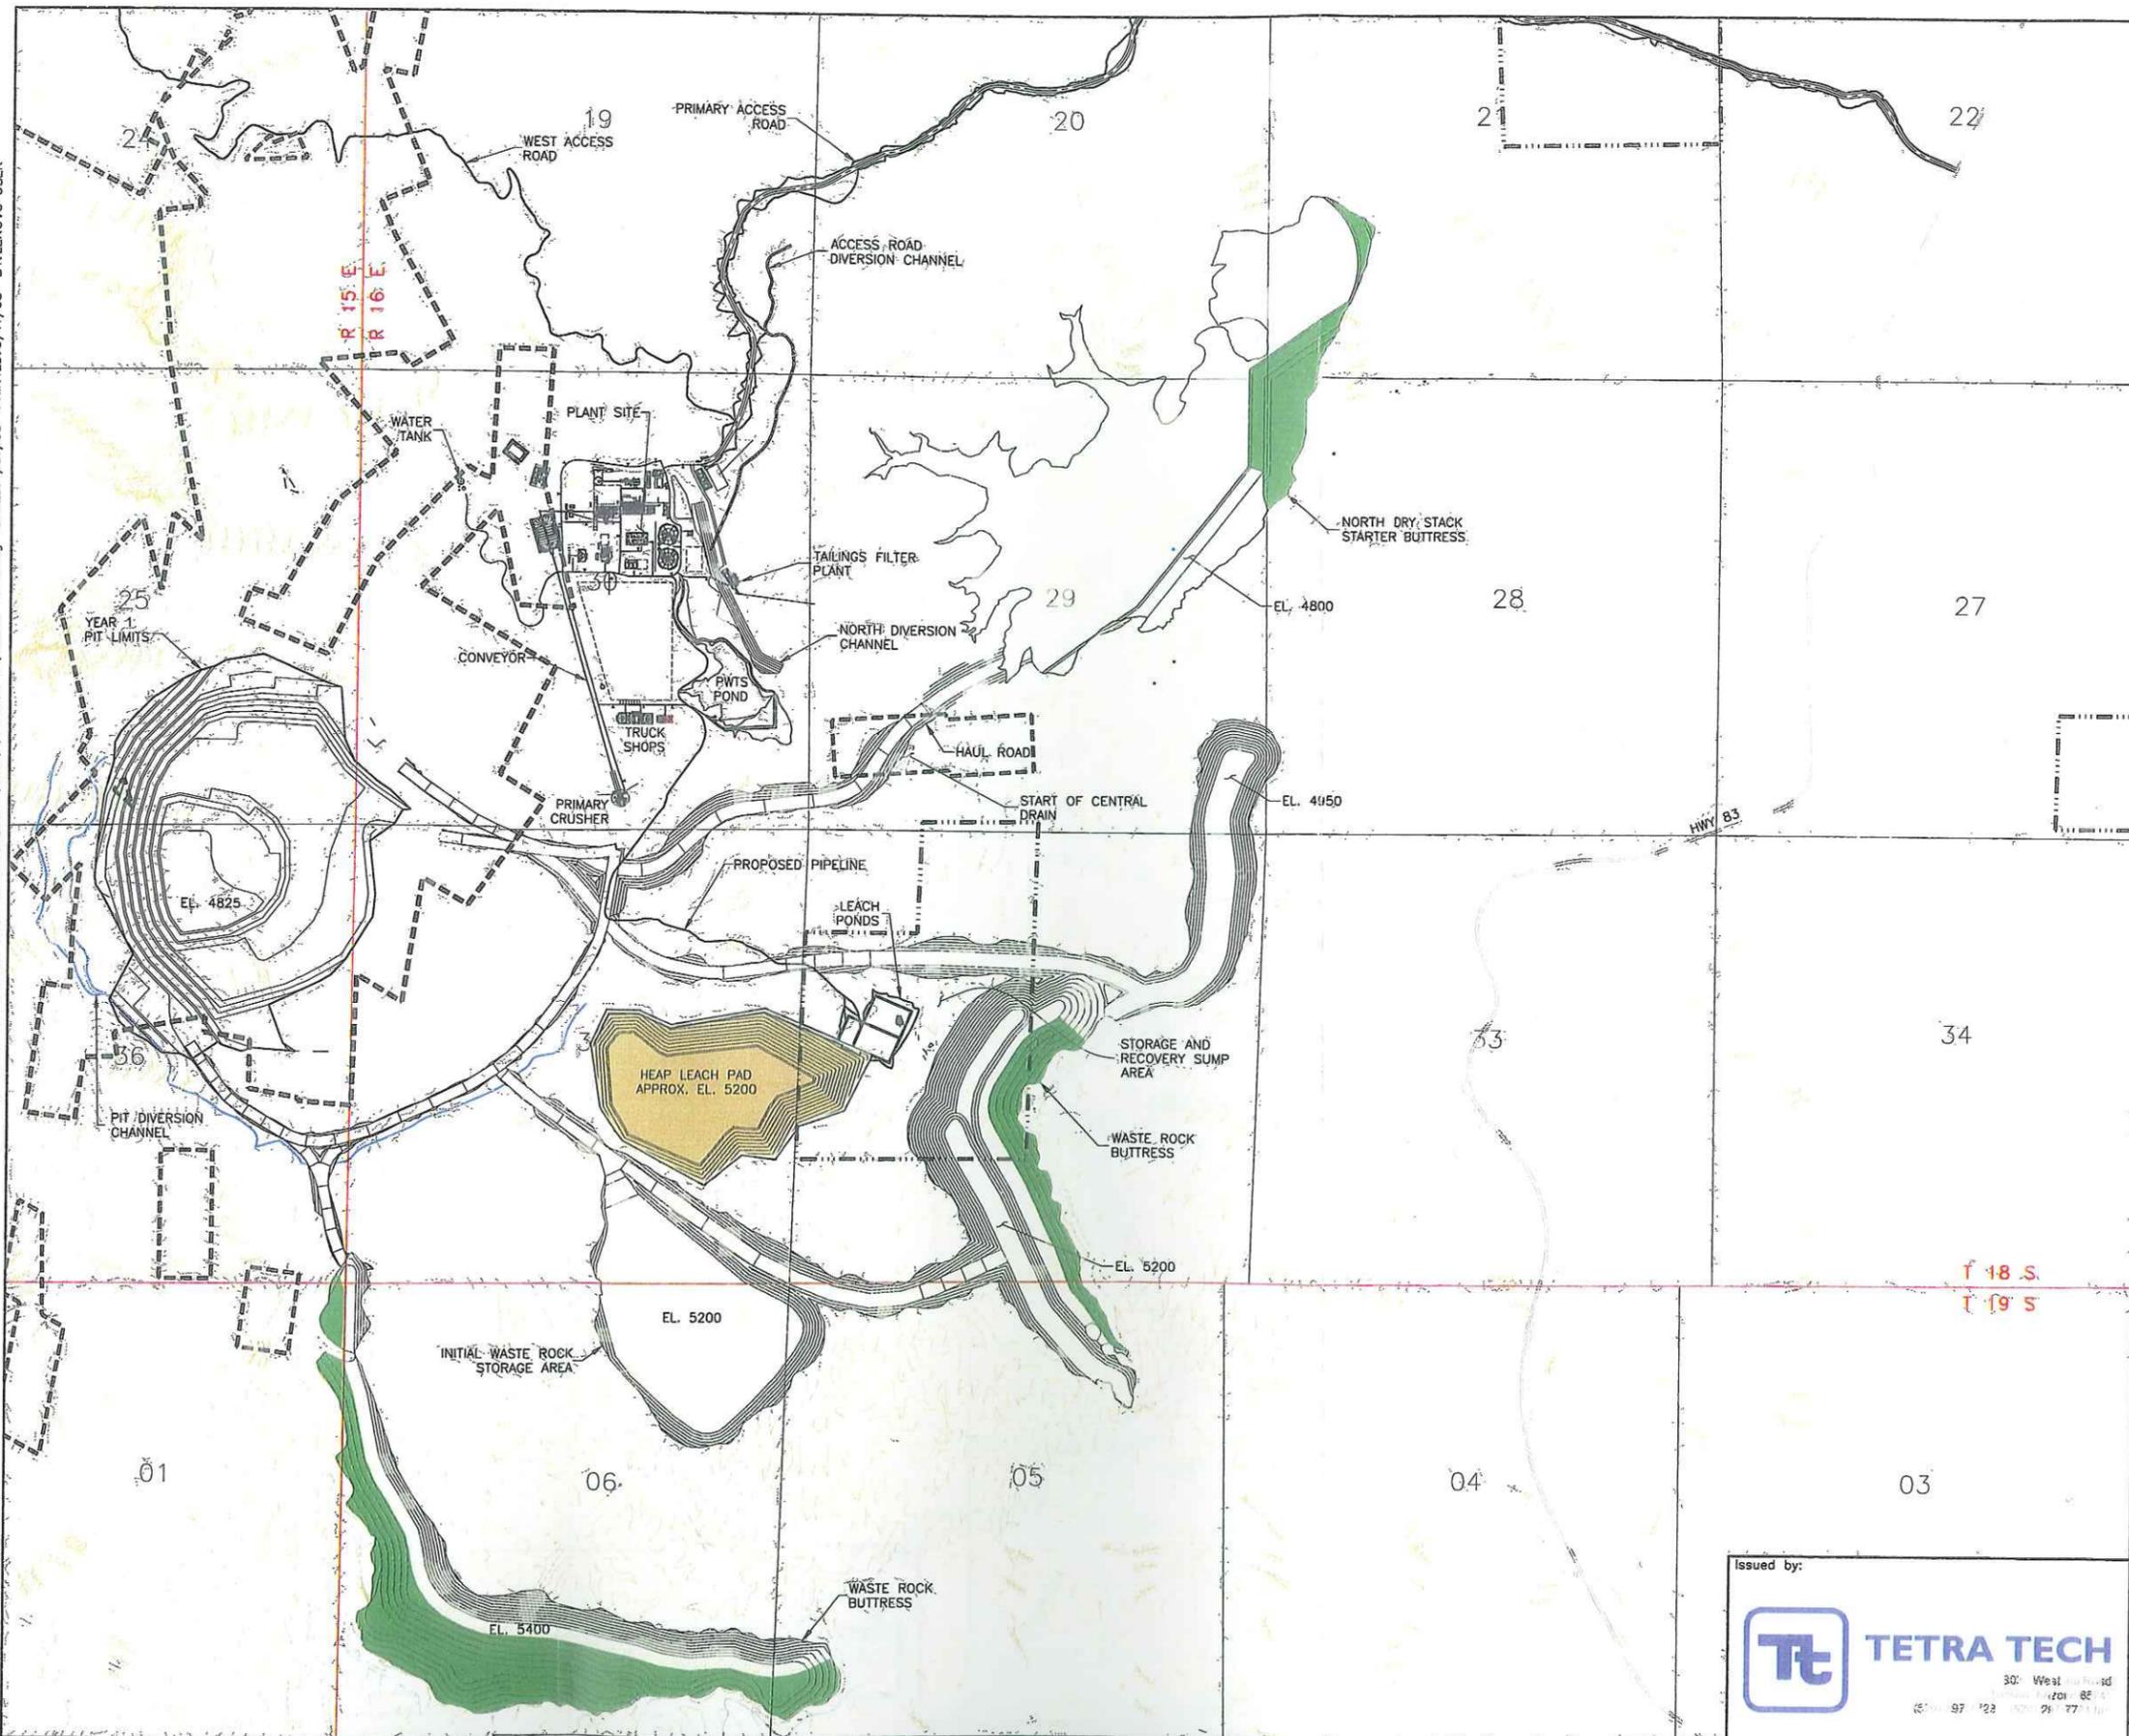

LEGEND


- HEAP LEACH
- WASTE ROCK
- TAILINGS
- UNDER RECLAMATION
- CENTRAL/INFILTRATION DRAIN

	TOTAL ACRES	FEDERAL LAND ACRES	STATE LAND ACRES	PRIVATE LAND ACRES
DISTURBED BY OPERATIONS	1,668	1,178	0	490
DISTURBED BY ROAD / UTILITY / BUFFER	560	325	75	160
UNDER RECLAMATION	162	152	0	10
RECLAIMED	0	0	0	0
NET DISTURBED	2,066	1,351	75	640

1. DISTURBED ACRES EXCLUDE UNRECLAIMED OPEN PIT AREAS AND 75% OF UTILITY CORRIDORS (APPROX. 800 AC).
2. NET EXCLUDES AREAS NOT AVAILABLE FOR RECLAMATION, IE. OPEN PIT OR ROADWAYS.
3. REVEGETATION AREAS ARE APPROXIMATE.

NOTES:

1. PLANT, CRUSHER, ACCESS ROADS, PIT LIMITS, AND WASTE ROCK STORAGE AREA DESIGNED BY OTHERS.
2. STRAIGHT LINES AND ANGLES ARE FOR VOLUME CALCULATIONS ONLY. THEY MAY NOT REPRESENT THE ACTUAL LAYOUT OF FINAL LANDFORMS.
3. HEAP LEACH PAD SURFACE ELEVATION IS APPROXIMATE.
4. CONTOURS SHOWN FOR EXISTING GROUND, DRY TAILING STACKS AND PIT ARE IN 50' INTERVALS. CONTOURS SHOWN FOR THE WASTE ROCK STORAGE AREA ARE IN 25' INTERVALS. CONTOURS SHOWN FOR THE HEAP LEACH PAD ARE IN 20' INTERVALS.
5. EXISTING ROADS THAT MAY BE RELOCATED, ELIMINATED OR HAVE PORTIONS CLOSED ARE PROVIDED ON FIGURE 3-7 IN THE MINE PLAN OF OPERATIONS.

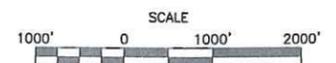

Issued by:



Title:

**RECLAMATION AND CLOSURE PLAN
GENERAL FACILITY LAYOUT AT
YEAR 1 OF OPERATIONS**



Project: ROSEMONT COPPER

Project no.: 320614


Figure no.:

Location: PIMA COUNTY, ARIZONA

Date: 01/08

04

X:\Clients\Augusta - Closed Project MPO and FS\Augusta Resource - Reclamation\5.0 Reports-Deliverables\5.2 Final Reports\Figures (Cadd)\REVISION C\FIGURE 3-11.dwg
 SAVED: 1/31/08 BY: LENOVO USER
 PRINTED: 3/11/08

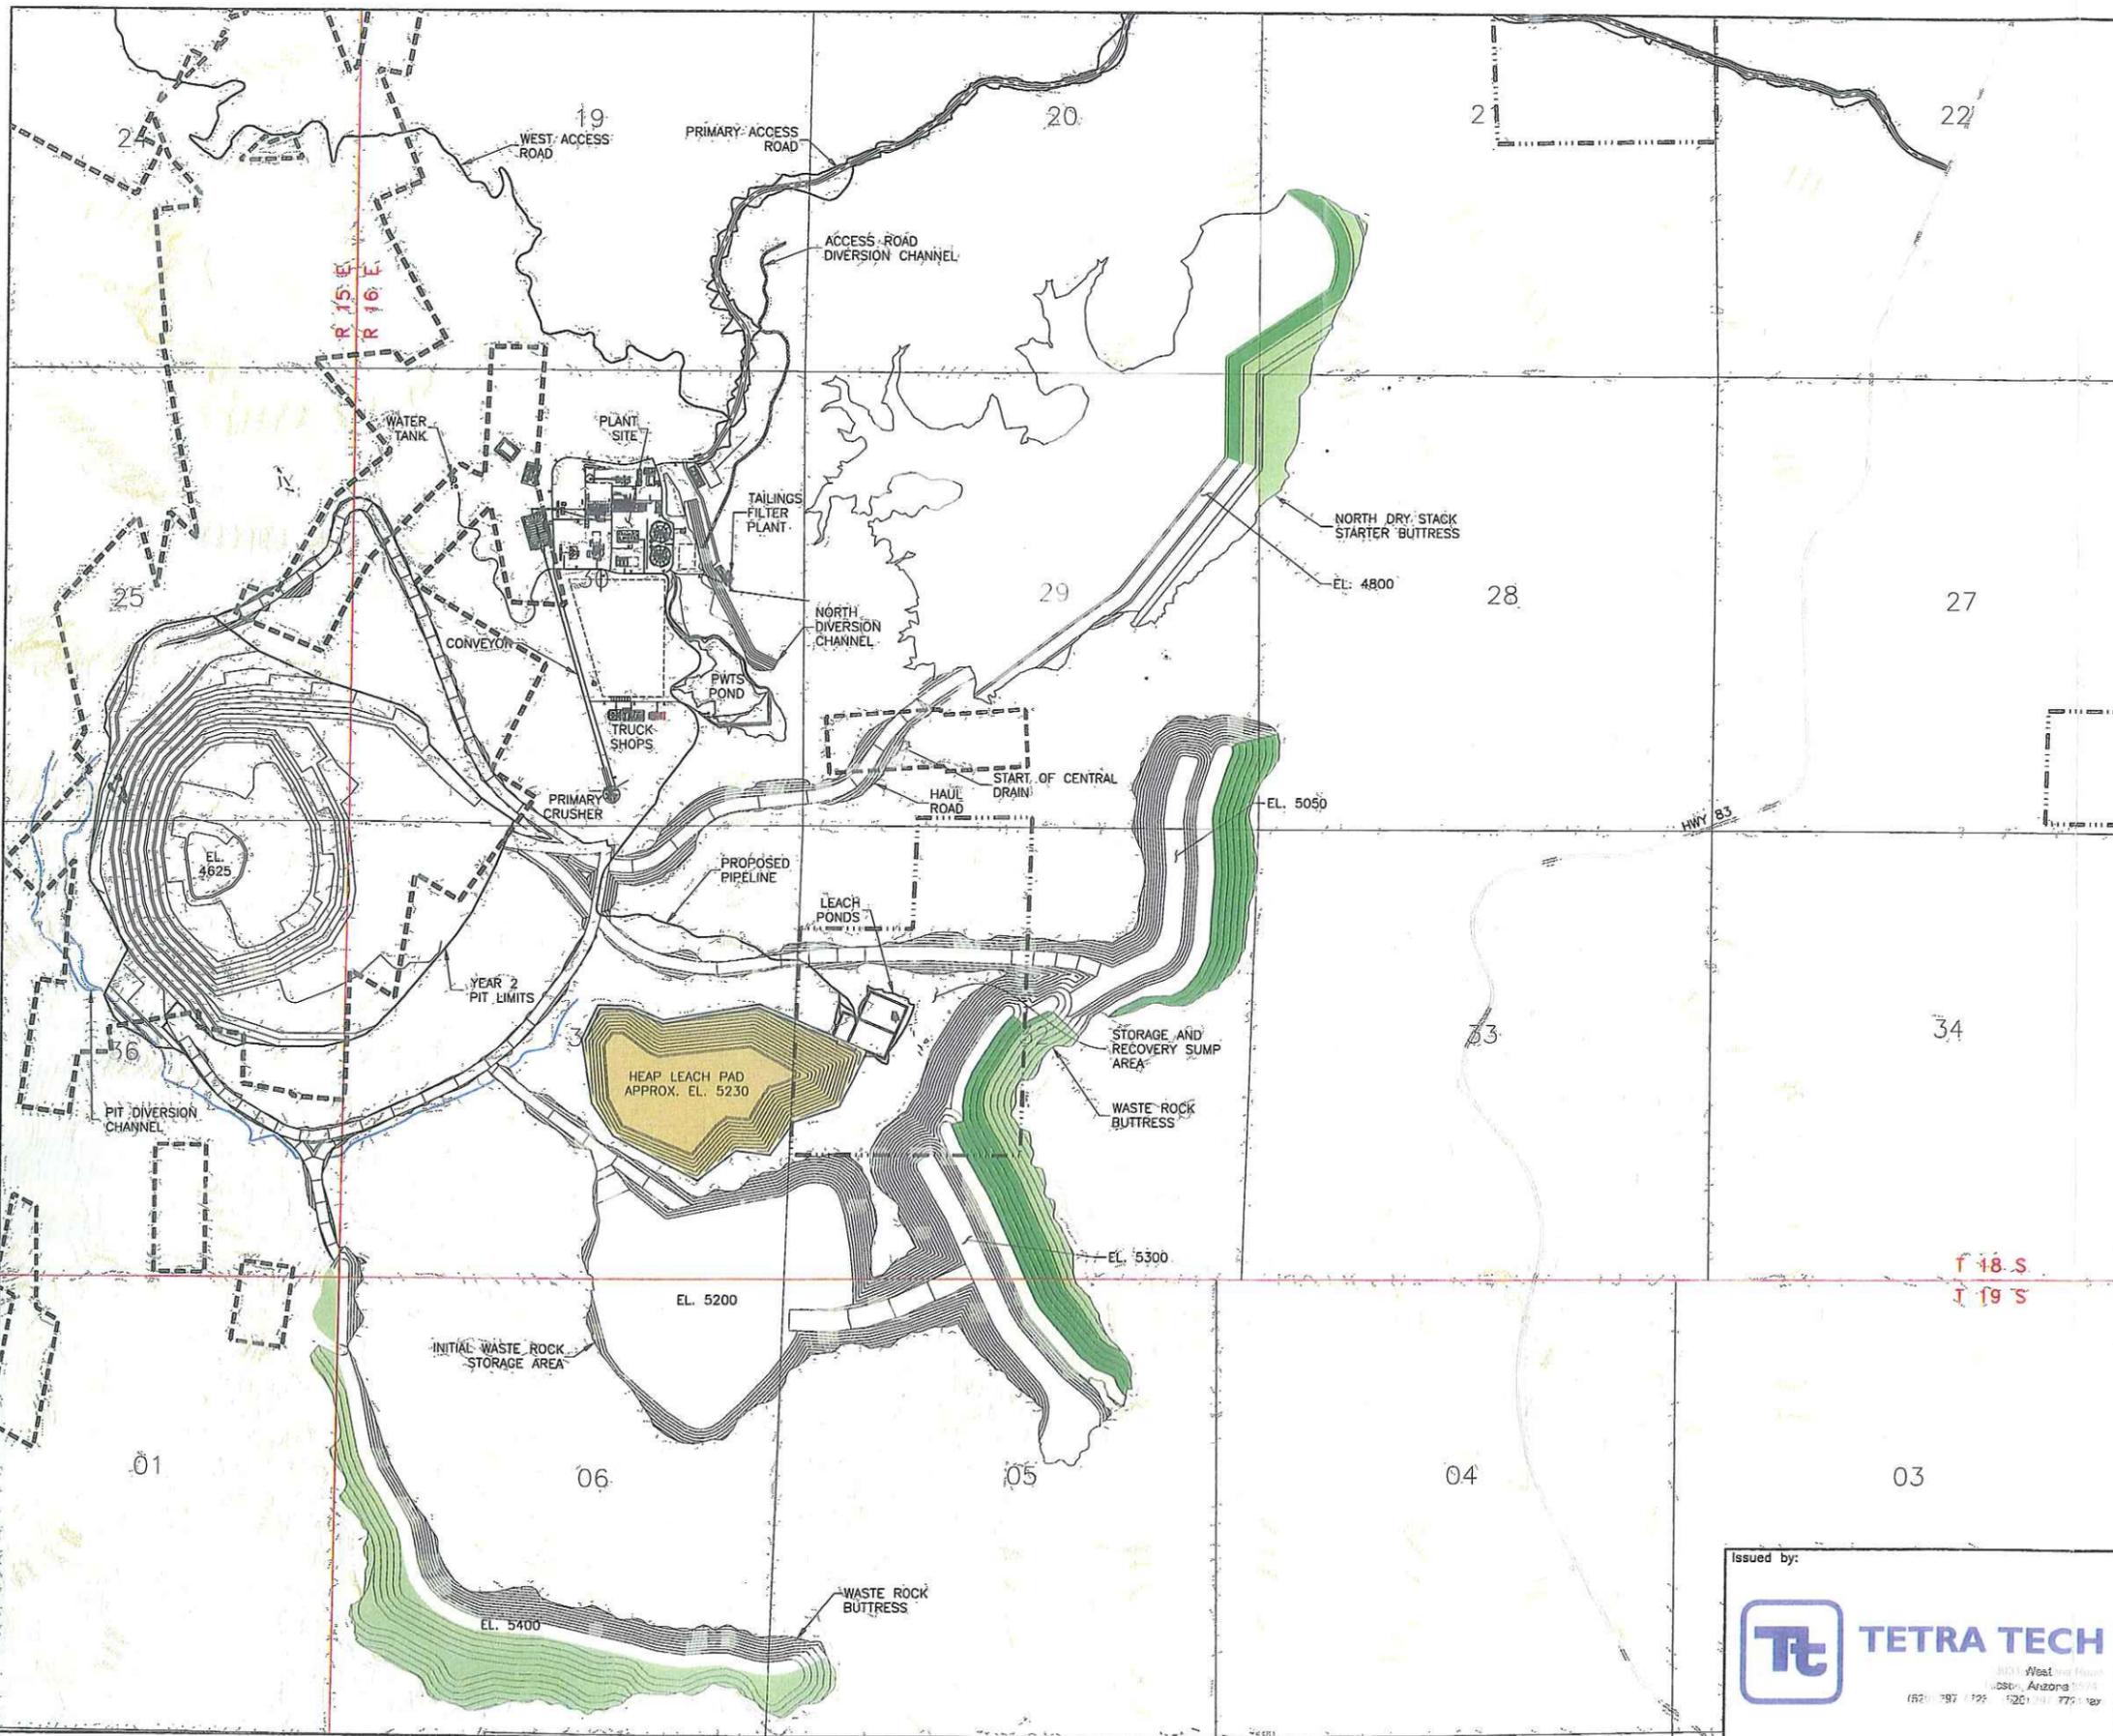


LEGEND

	HEAP LEACH
	WASTE ROCK
	TAILINGS
	UNDER RECLAMATION
	RECLAIMED
	CENTRAL/INFILTRATION DRAIN

	TOTAL ACRES	FEDERAL LAND ACRES	STATE LAND ACRES	PRIVATE LAND ACRES
DISTURBED BY OPERATIONS	2,067	1,481	0	586
DISTURBED BY ROAD / UTILITY / BUFFER	790	540	75	175
UNDER RECLAMATION	187	143	10	34
RECLAIMED	162	152	0	10
NET DISTURBED	2,508	1,726	65	717

1. DISTURBED ACRES EXCLUDE UNRECLAIMED OPEN PIT AREAS AND 75% OF UTILITY CORRIDORS (APPROX. 800 AC).
2. NET EXCLUDES AREAS NOT AVAILABLE FOR RECLAMATION, IE. OPEN PIT OR ROADWAYS.
3. REVEGETATION AREAS ARE APPROXIMATE.

- NOTES:**
1. PLANT, CRUSHER, ACCESS ROADS, PIT LIMITS, AND WASTE ROCK STORAGE AREA DESIGNED BY OTHERS.
 2. STRAIGHT LINES AND ANGLES ARE FOR VOLUME CALCULATIONS ONLY. THEY MAY NOT REPRESENT THE ACTUAL LAYOUT OF FINAL LANDFORMS.
 3. HEAP LEACH PAD SURFACE ELEVATION IS APPROXIMATE.
 4. CONTOURS SHOWN FOR EXISTING GROUND, DRY TAILING STACKS AND PIT ARE IN 50' INTERVALS. CONTOURS SHOWN FOR THE WASTE ROCK STORAGE AREA ARE IN 25' INTERVALS. CONTOURS SHOWN FOR THE HEAP LEACH PAD ARE IN 20' INTERVALS.
 5. EXISTING ROADS THAT MAY BE RELOCATED, ELIMINATED OR HAVE PORTIONS CLOSED ARE PROVIDED ON FIGURE 3-7 IN THE MINE PLAN OF OPERATIONS.

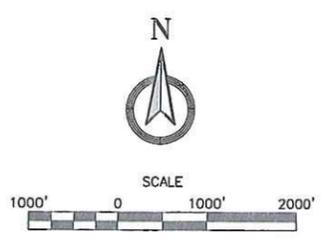

Issued by:

TETRA TECH
3001 West McDowell Ave., Suite 100, Phoenix, AZ 85017

Title:
**RECLAMATION AND CLOSURE PLAN
 GENERAL FACILITY LAYOUT AT
 YEAR 2 OF OPERATIONS**

Project: ROSEMONT COPPER Project no.: 320614
 Location: PIMA COUNTY, ARIZONA Date: 01/08

Figure no.: **05**