



X:\Clients\Augusto - Closed Project MPO and FS\Augusto Resource - Reclamation\5.0 Reports-Deliverables\5.2 Final Reports\Figures (Cadd)\REVISION C\FIGURE 19_REV.DWG PRINTED:4/4/08 BY:LENOVO USER

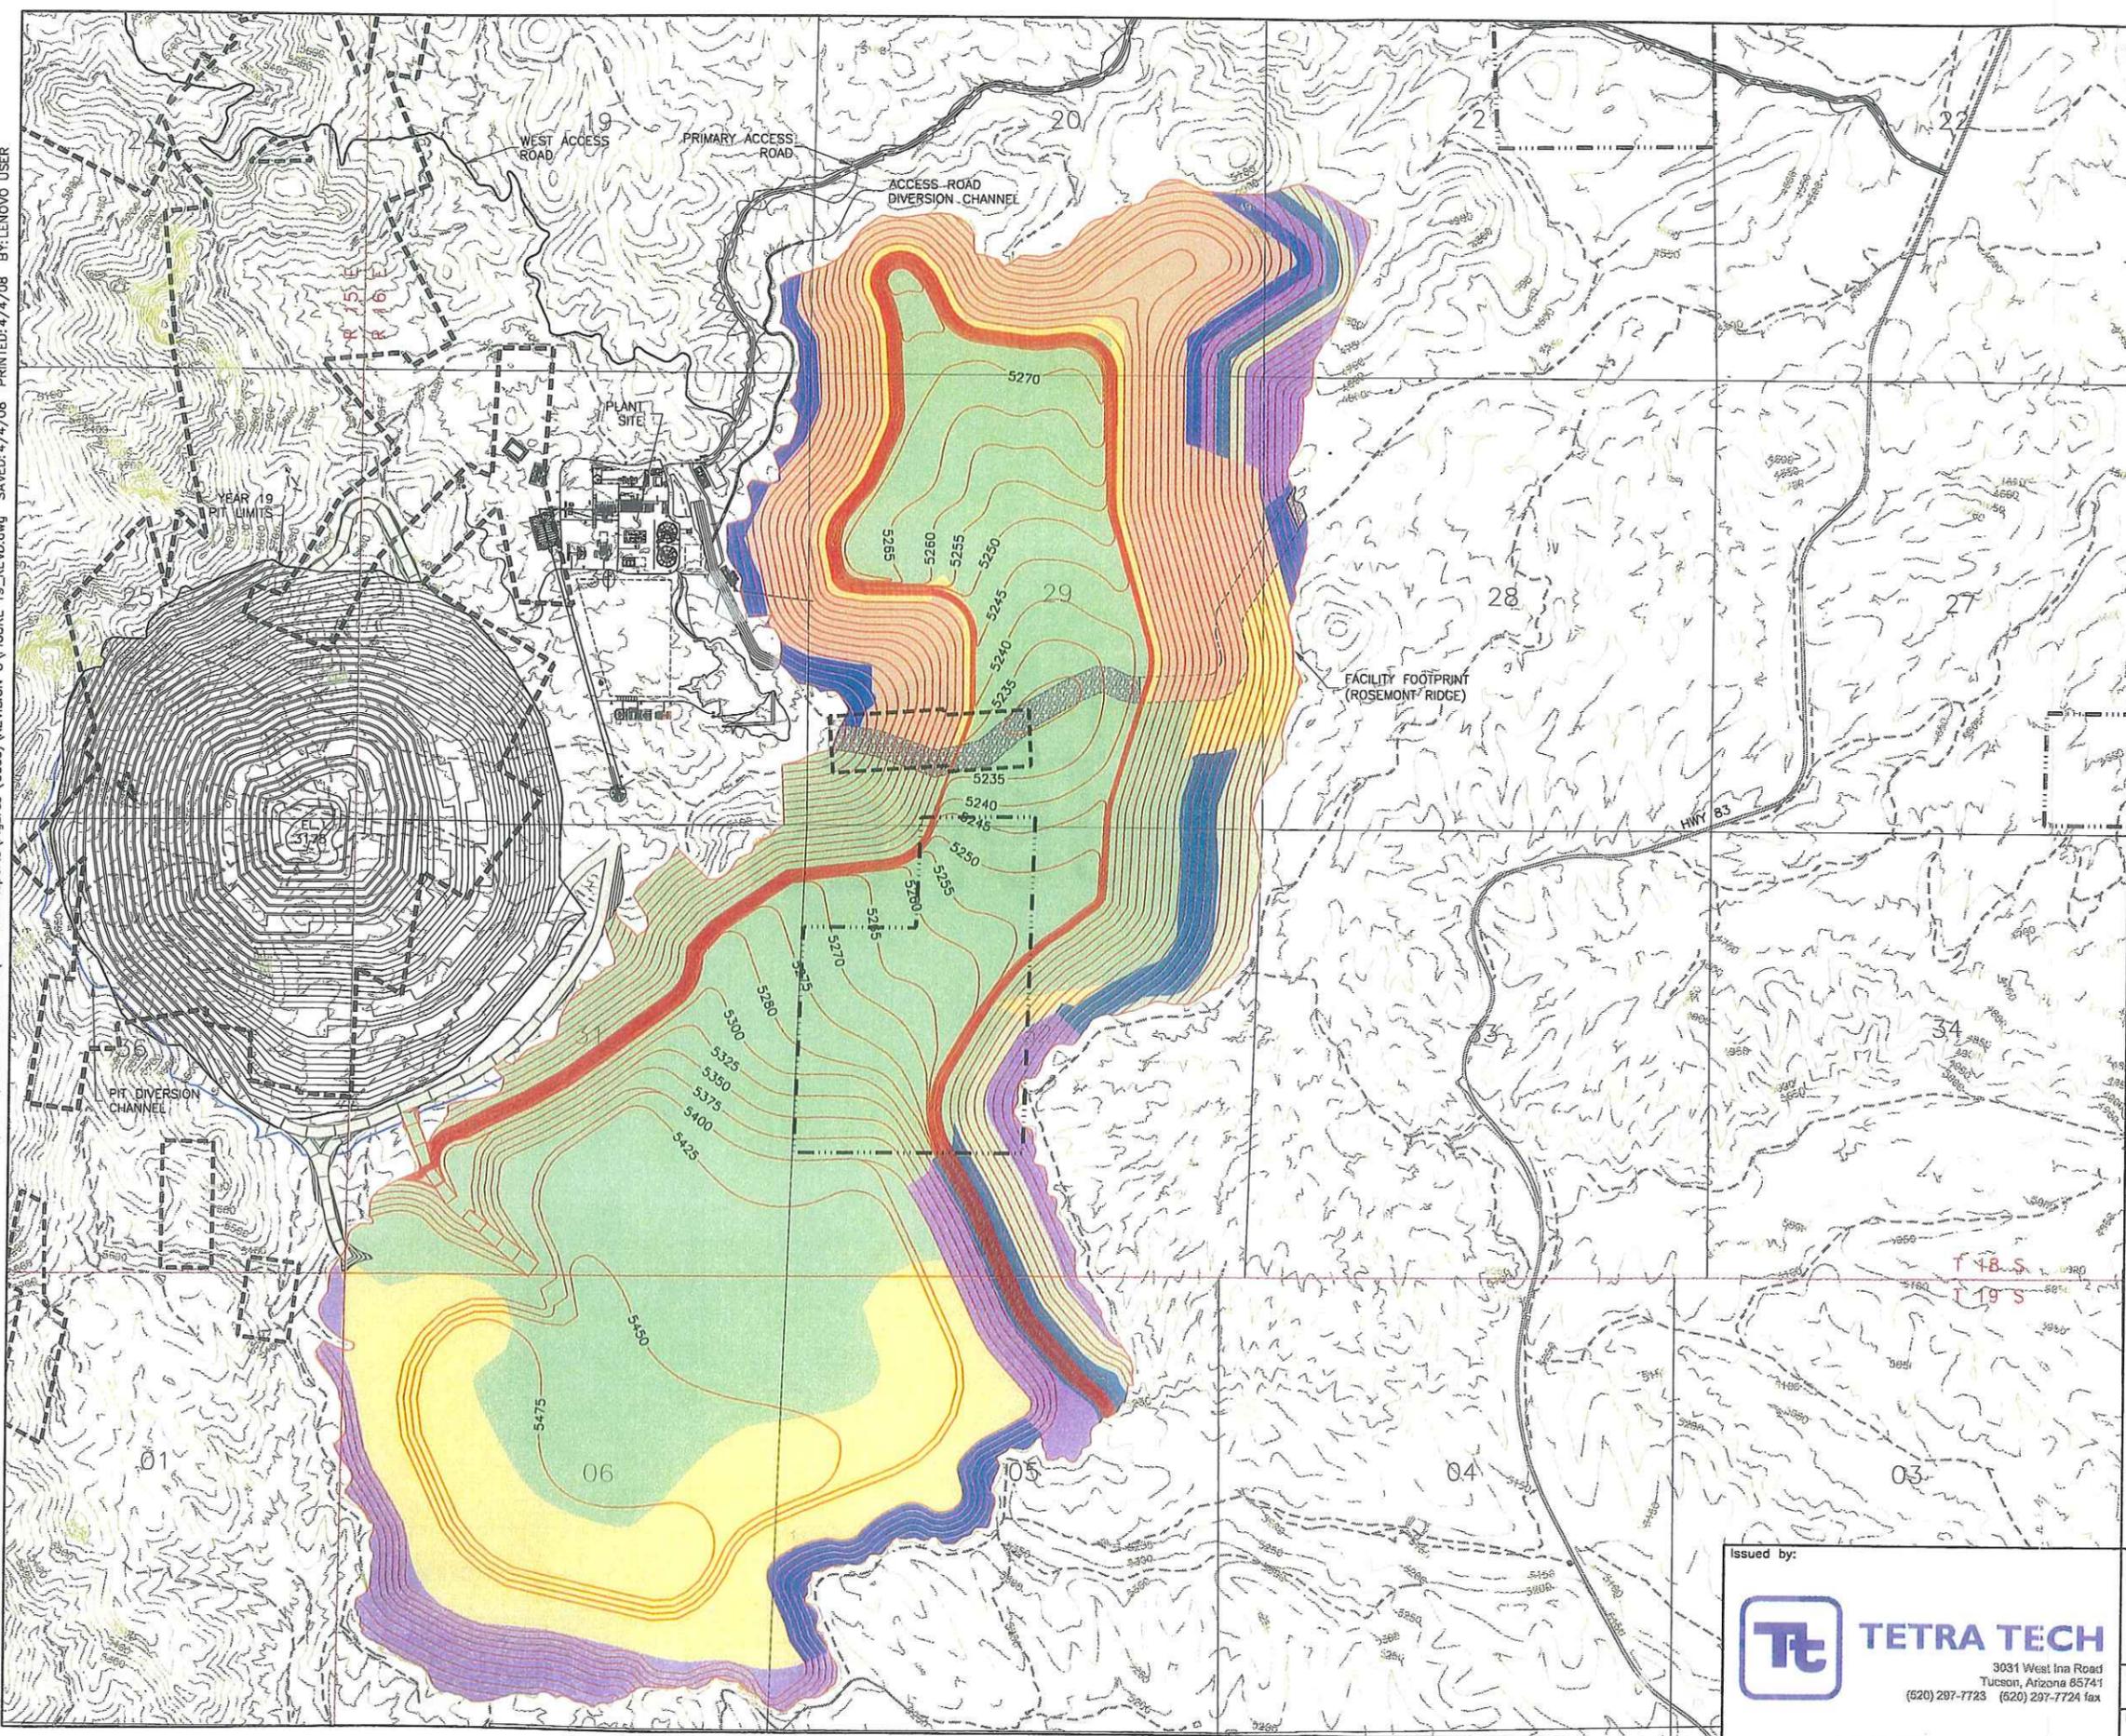

- LEGEND**
- YEAR 1 RECLAMATION WORK
 - YEAR 2 RECLAMATION WORK
 - YEAR 3 RECLAMATION WORK
 - YEAR 4 RECLAMATION WORK
 - YEAR 5 RECLAMATION WORK
 - YEAR 6-10 RECLAMATION WORK
 - YEAR 11-15 RECLAMATION WORK
 - YEAR 16-19 RECLAMATION WORK
 - CENTRAL/INFILTRATION DRAIN

- NOTE:**
1. PLANT, CRUSHER, ACCESS ROADS, PIT LIMITS, AND WASTE ROCK STORAGE AREA DESIGNED BY OTHERS.
 2. PLANT SITE SHOWN FOR CLARITY ONLY.
 3. REVEGETATION AREAS ARE APPROXIMATE.
 4. CONTOURS SHOWN FOR EXISTING GROUND, DRY TAILING STACKS AND PIT ARE IN 50' INTERVALS. CONTOURS SHOWN FOR THE WASTE ROCK STORAGE AREA ARE IN 25' INTERVALS. CONTOURS SHOWN FOR THE HEAP LEACH PAD ARE IN 20' INTERVALS.
 5. EXISTING ROADS THAT MAY BE RELOCATED, ELIMINATED OR HAVE PORTIONS CLOSED ARE PROVIDED ON FIGURE 3-7 IN THE MINE PLAN OF OPERATIONS.

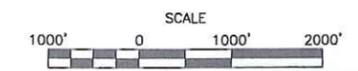


Issued by:



TETRA TECH
 3031 West Ina Road
 Tucson, Arizona 85741
 (520) 297-7723 (520) 297-7724 fax

Title: RECLAMATION AND CLOSURE PLAN ROSEMONT RIDGE COMPOSITE OF YEARLY RECLAMATION AREAS			 REVISION
Project: ROSEMONT COPPER	Project no.: 320614	Figure no.: 19	
Location: PIMA COUNTY, ARIZONA	Date: 04/08		

X:\Clients\Augusta - Closed Project MPO and FS\Augusta Resource - Reclamation\5.0 Reports-Deliverables\5.2 Final Reports\Figures (Cadd)\REVISION C\FIGURE 26.dwg SAVED:1/31/08 PRINTED:3/11/08 BY:LENOVO USER

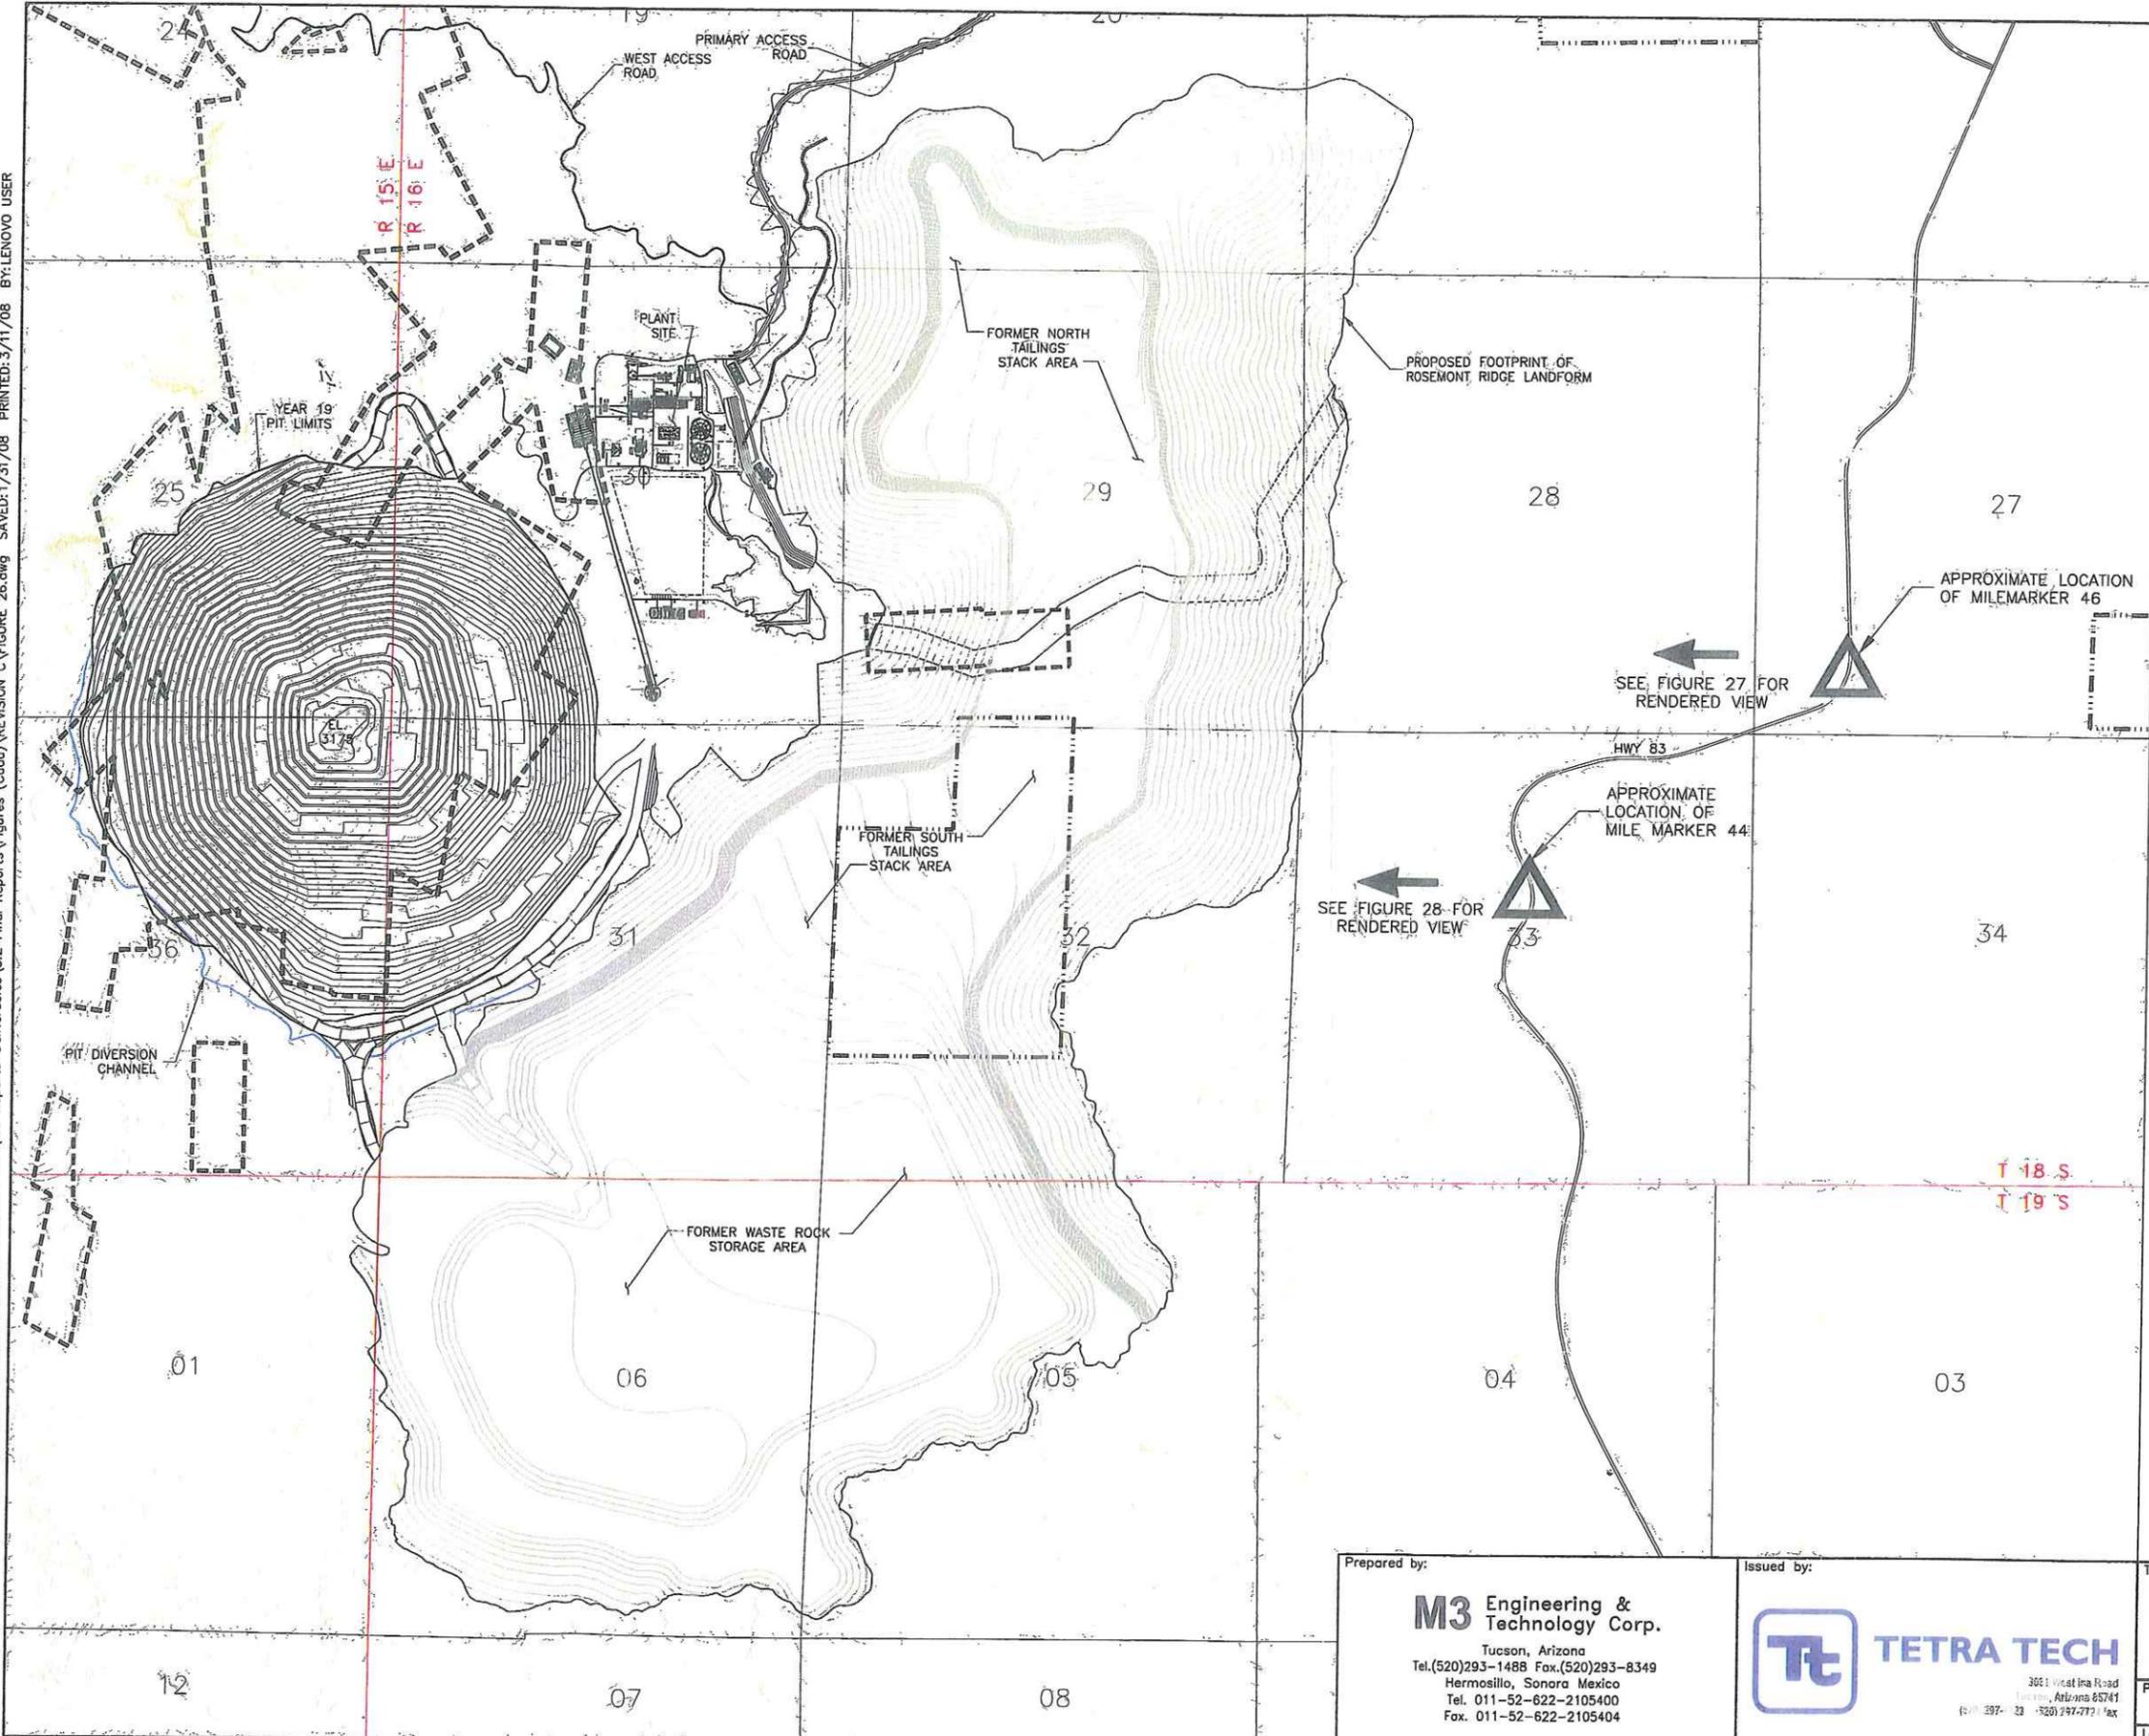

LEGEND

← DIRECTION OF VIEW

□ CENTRAL/INFILTRATION DRAIN

- NOTES:**
1. PLANT, CRUSHER, ACCESS ROADS, PIT LIMITS, AND WASTE ROCK STORAGE AREA DESIGNED BY OTHERS.
 2. RIDGE AND VALLEY METHOD APPLIED TO EAST SLOPE OF ROSEMONT RIDGE.
 3. UNRECLAIMED PLANT SITE SHOWN FOR CLARITY.
 4. CONTOURS SHOWN FOR EXISTING GROUND, DRY TAILING STACKS AND PIT ARE IN 50' INTERVALS. CONTOURS SHOWN FOR THE WASTE ROCK STORAGE AREA ARE IN 25' INTERVALS. CONTOURS SHOWN FOR THE HEAP LEACH PAD ARE IN 20' INTERVALS.
 5. EXISTING ROADS THAT MAY BE RELOCATED, ELIMINATED OR HAVE PORTIONS CLOSED ARE PROVIDED ON FIGURE 3-7 IN THE MINE PLAN OF OPERATIONS.

N

SCALE

1000' 0 1000' 2000'

Prepared by:

M3 Engineering & Technology Corp.
 Tucson, Arizona
 Tel.(520)293-1488 Fax.(520)293-8349
 Hermosillo, Sonora Mexico
 Tel. 011-52-622-2105400
 Fax. 011-52-622-2105404

Issued by:

TETRA TECH
 3661 West Ipa Road
 Tucson, Arizona 85741
 (602) 397-3333 (602) 297-7777 Fax

Title: RECLAMATION AND CLOSURE PLAN ROSEMONT RIDGE RIDGE AND VALLEY METHOD W/O RELIEF			 REVISION
Project: ROSEMONT COPPER	Project no.: 320614	Figure no.: 26	
Location: PIMA COUNTY, ARIZONA		Date: 01/08	