


X:\Clients\Augusta - Closed Project MPO and FS\Augusta Resource - Reclamation\5.0 Reports-Deliverables\5.2 Final Reports\Figures (Cadd)\REVISION C\FIGURE 3-11.dwg SAVED:1/31/08 PRINTED:3/11/08 BY:LENOVO USER

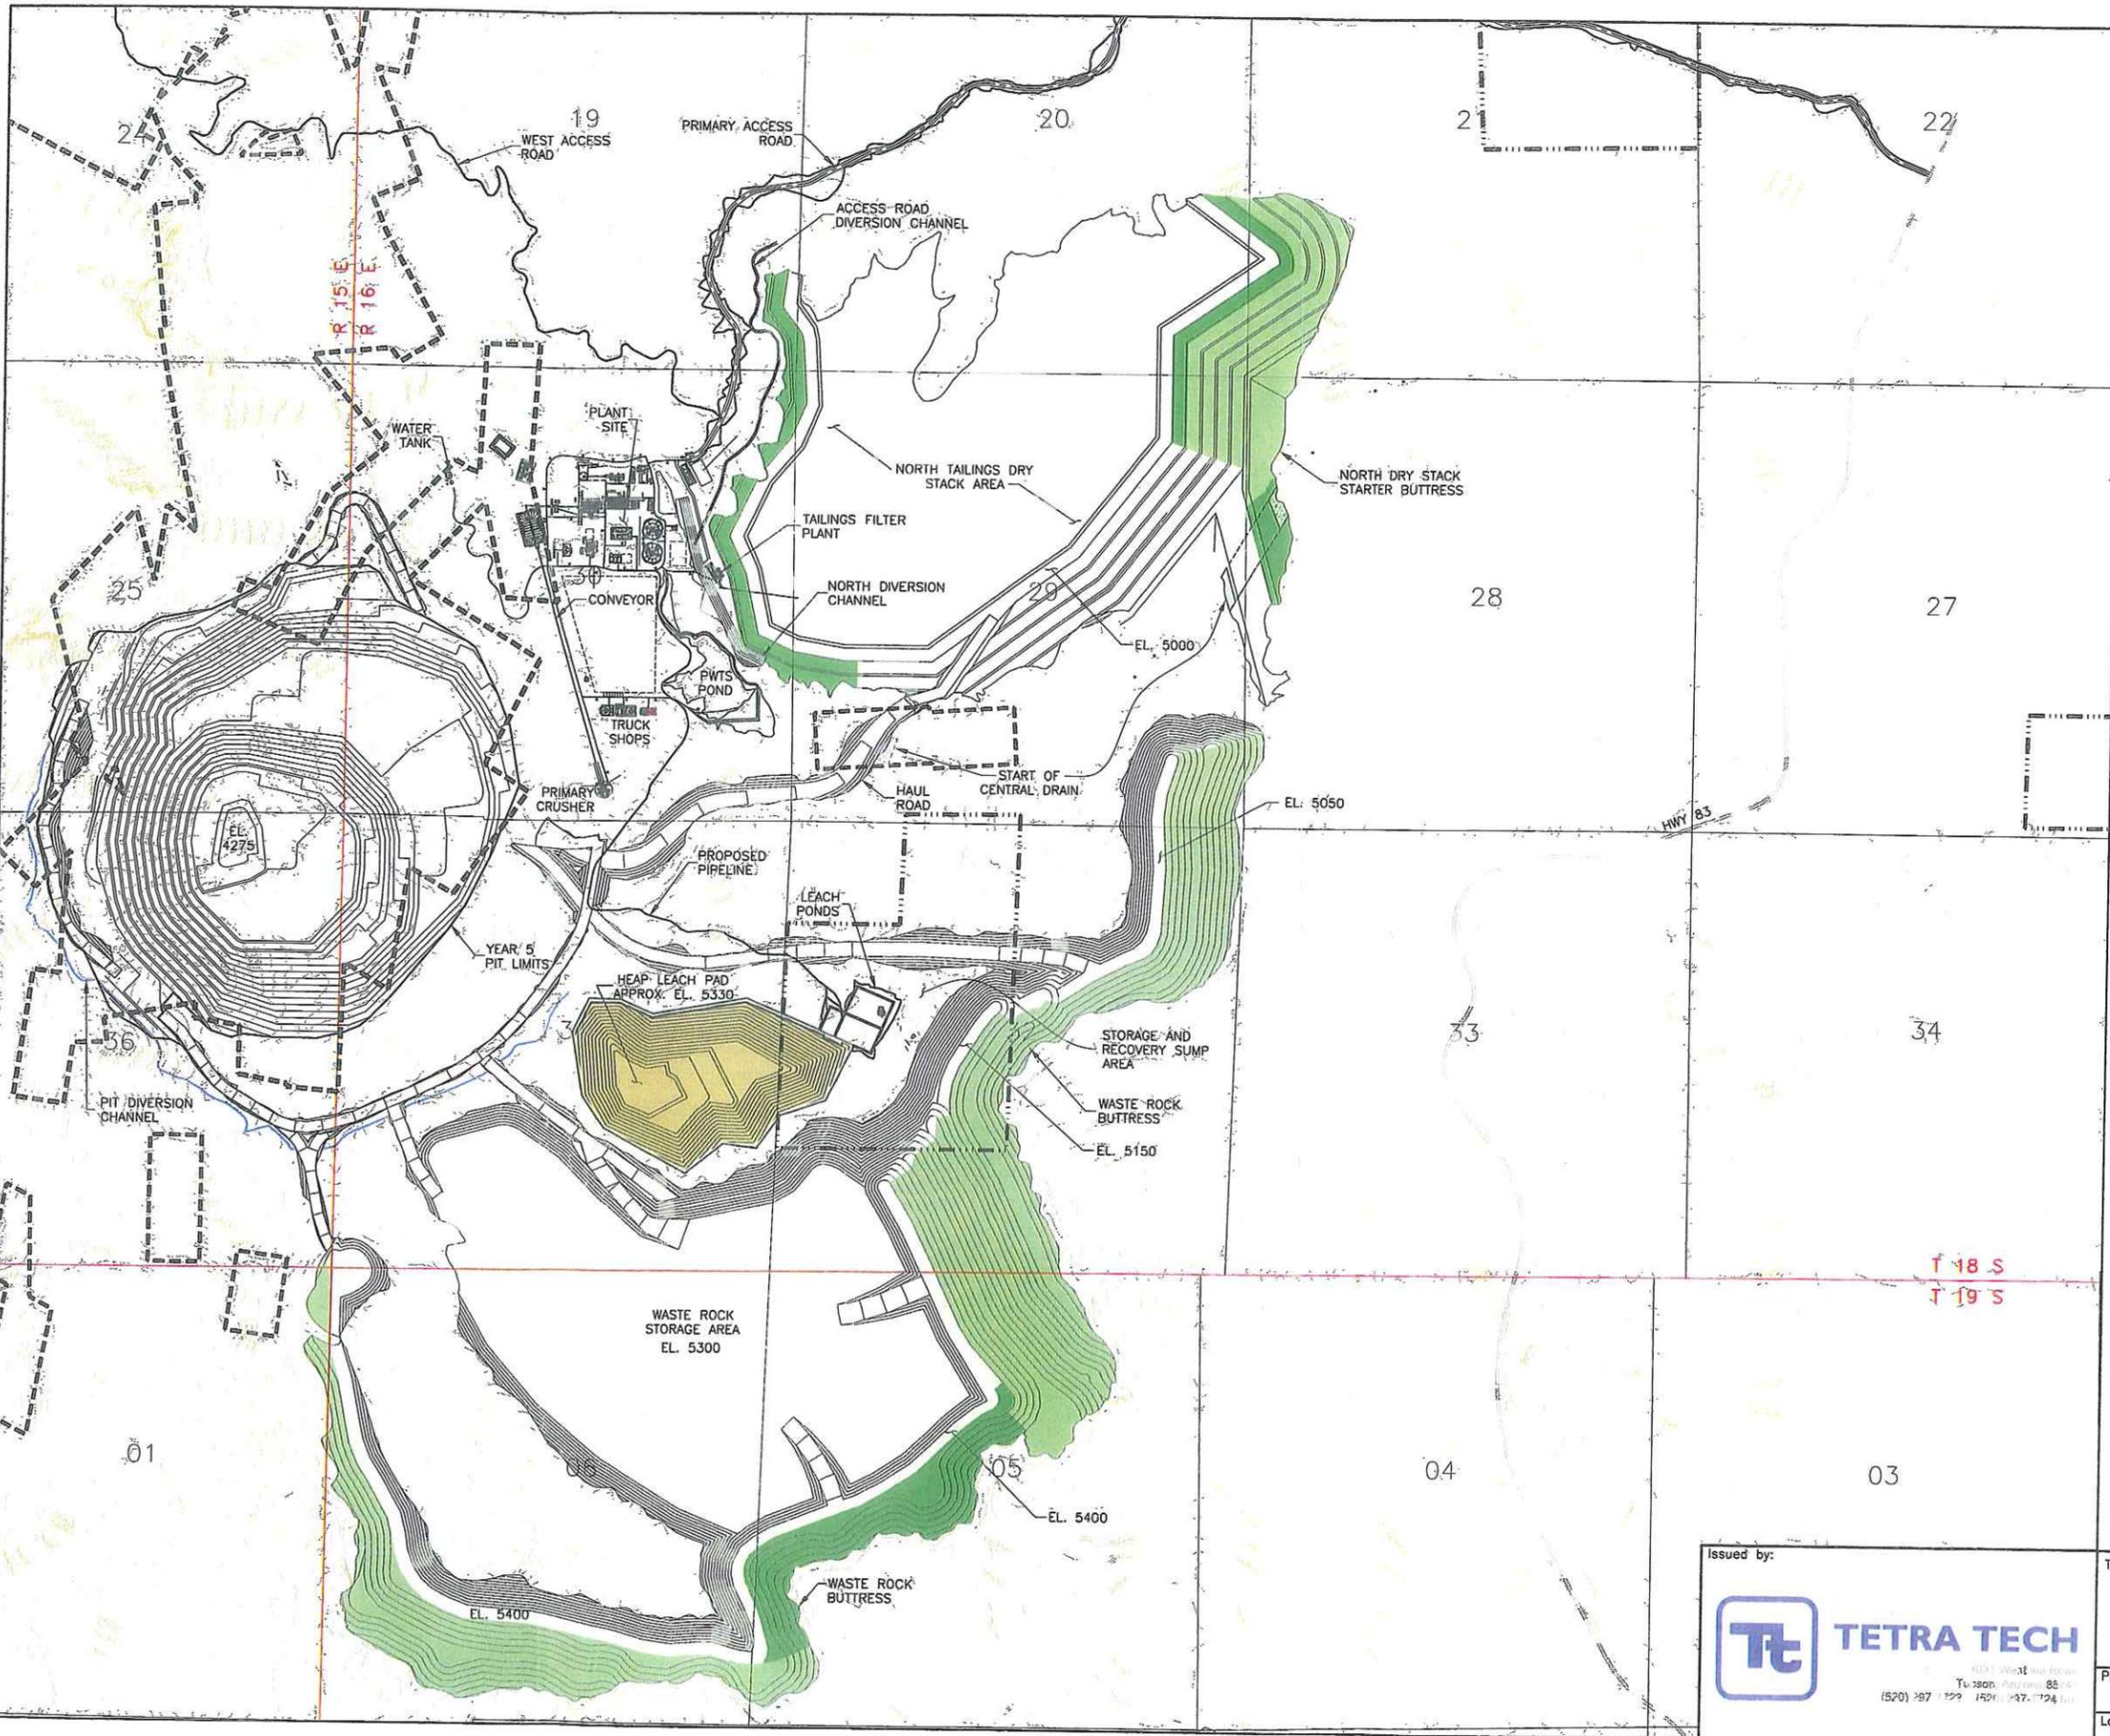


LEGEND

	HEAP LEACH
	WASTE ROCK
	TAILINGS
	UNDER RECLAMATION
	RECLAIMED
	CENTRAL/INFILTRATION DRAIN

	TOTAL ACRES	FEDERAL LAND ACRES	STATE LAND ACRES	PRIVATE LAND ACRES
DISTURBED BY OPERATIONS	2,863	2,208	0	655
DISTURBED BY ROAD / UTILITY / BUFFER	790	540	75	175
UNDER RECLAMATION	159	143	5	11
RECLAIMED	664	551	27	86
NET DISTURBED	2,830	2,054	43	733

1. DISTURBED ACRES EXCLUDE UNRECLAIMED OPEN PIT AREAS AND 75% OF UTILITY CORRIDORS (APPROX. 800 AC).
2. NET EXCLUDES AREAS NOT AVAILABLE FOR RECLAMATION, I.E. OPEN PIT OR ROADWAYS.
3. REVEGETATION AREAS ARE APPROXIMATE.

- NOTES:**
1. PLANT, CRUSHER, ACCESS ROADS, PIT LIMITS, AND WASTE ROCK STORAGE AREA DESIGNED BY OTHERS.
 2. STRAIGHT LINES AND ANGLES ARE FOR VOLUME CALCULATIONS ONLY. THEY MAY NOT REPRESENT THE ACTUAL LAYOUT OF FINAL LANDFORMS.
 3. HEAP LEACH PAD SURFACE ELEVATION IS APPROXIMATE.
 4. CONTOURS SHOWN FOR EXISTING GROUND, DRY TAILING STACKS AND PIT ARE IN 50' INTERVALS. CONTOURS SHOWN FOR THE WASTE ROCK STORAGE AREA ARE IN 25' INTERVALS. CONTOURS SHOWN FOR THE HEAP LEACH PAD ARE IN 20' INTERVALS.
 5. EXISTING ROADS THAT MAY BE RELOCATED, ELIMINATED OR HAVE PORTIONS CLOSED ARE PROVIDED ON FIGURE 3-7 IN THE MINE PLAN OF OPERATIONS.

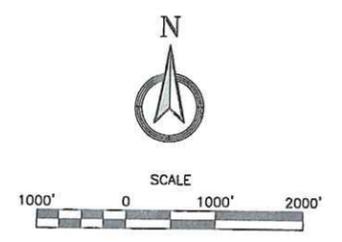

Issued by:

TETRA TECH


1031 West McDowell
Tucson, Arizona 85744
(520) 287-1222 (AZ) (37) 124

Title:
**RECLAMATION AND CLOSURE PLAN
GENERAL FACILITY LAYOUT AT
YEAR 5 OF OPERATIONS**

Project: ROSEMONT COPPER Project no.: 320614 Figure no.: 08

Location: PIMA COUNTY, ARIZONA Date: 01/08

X:\Clients\Augusta - Closed Project MPO and FS\Augusta Resource - Reclamation\5.0 Reports-Deliverables\5.2 Final Reports\Figures (Cont)\REVISION C\FIGURE 3-11.dwg
 SAVED: 1/31/08
 PRINTED: 3/11/08
 BY: LENOVO USER

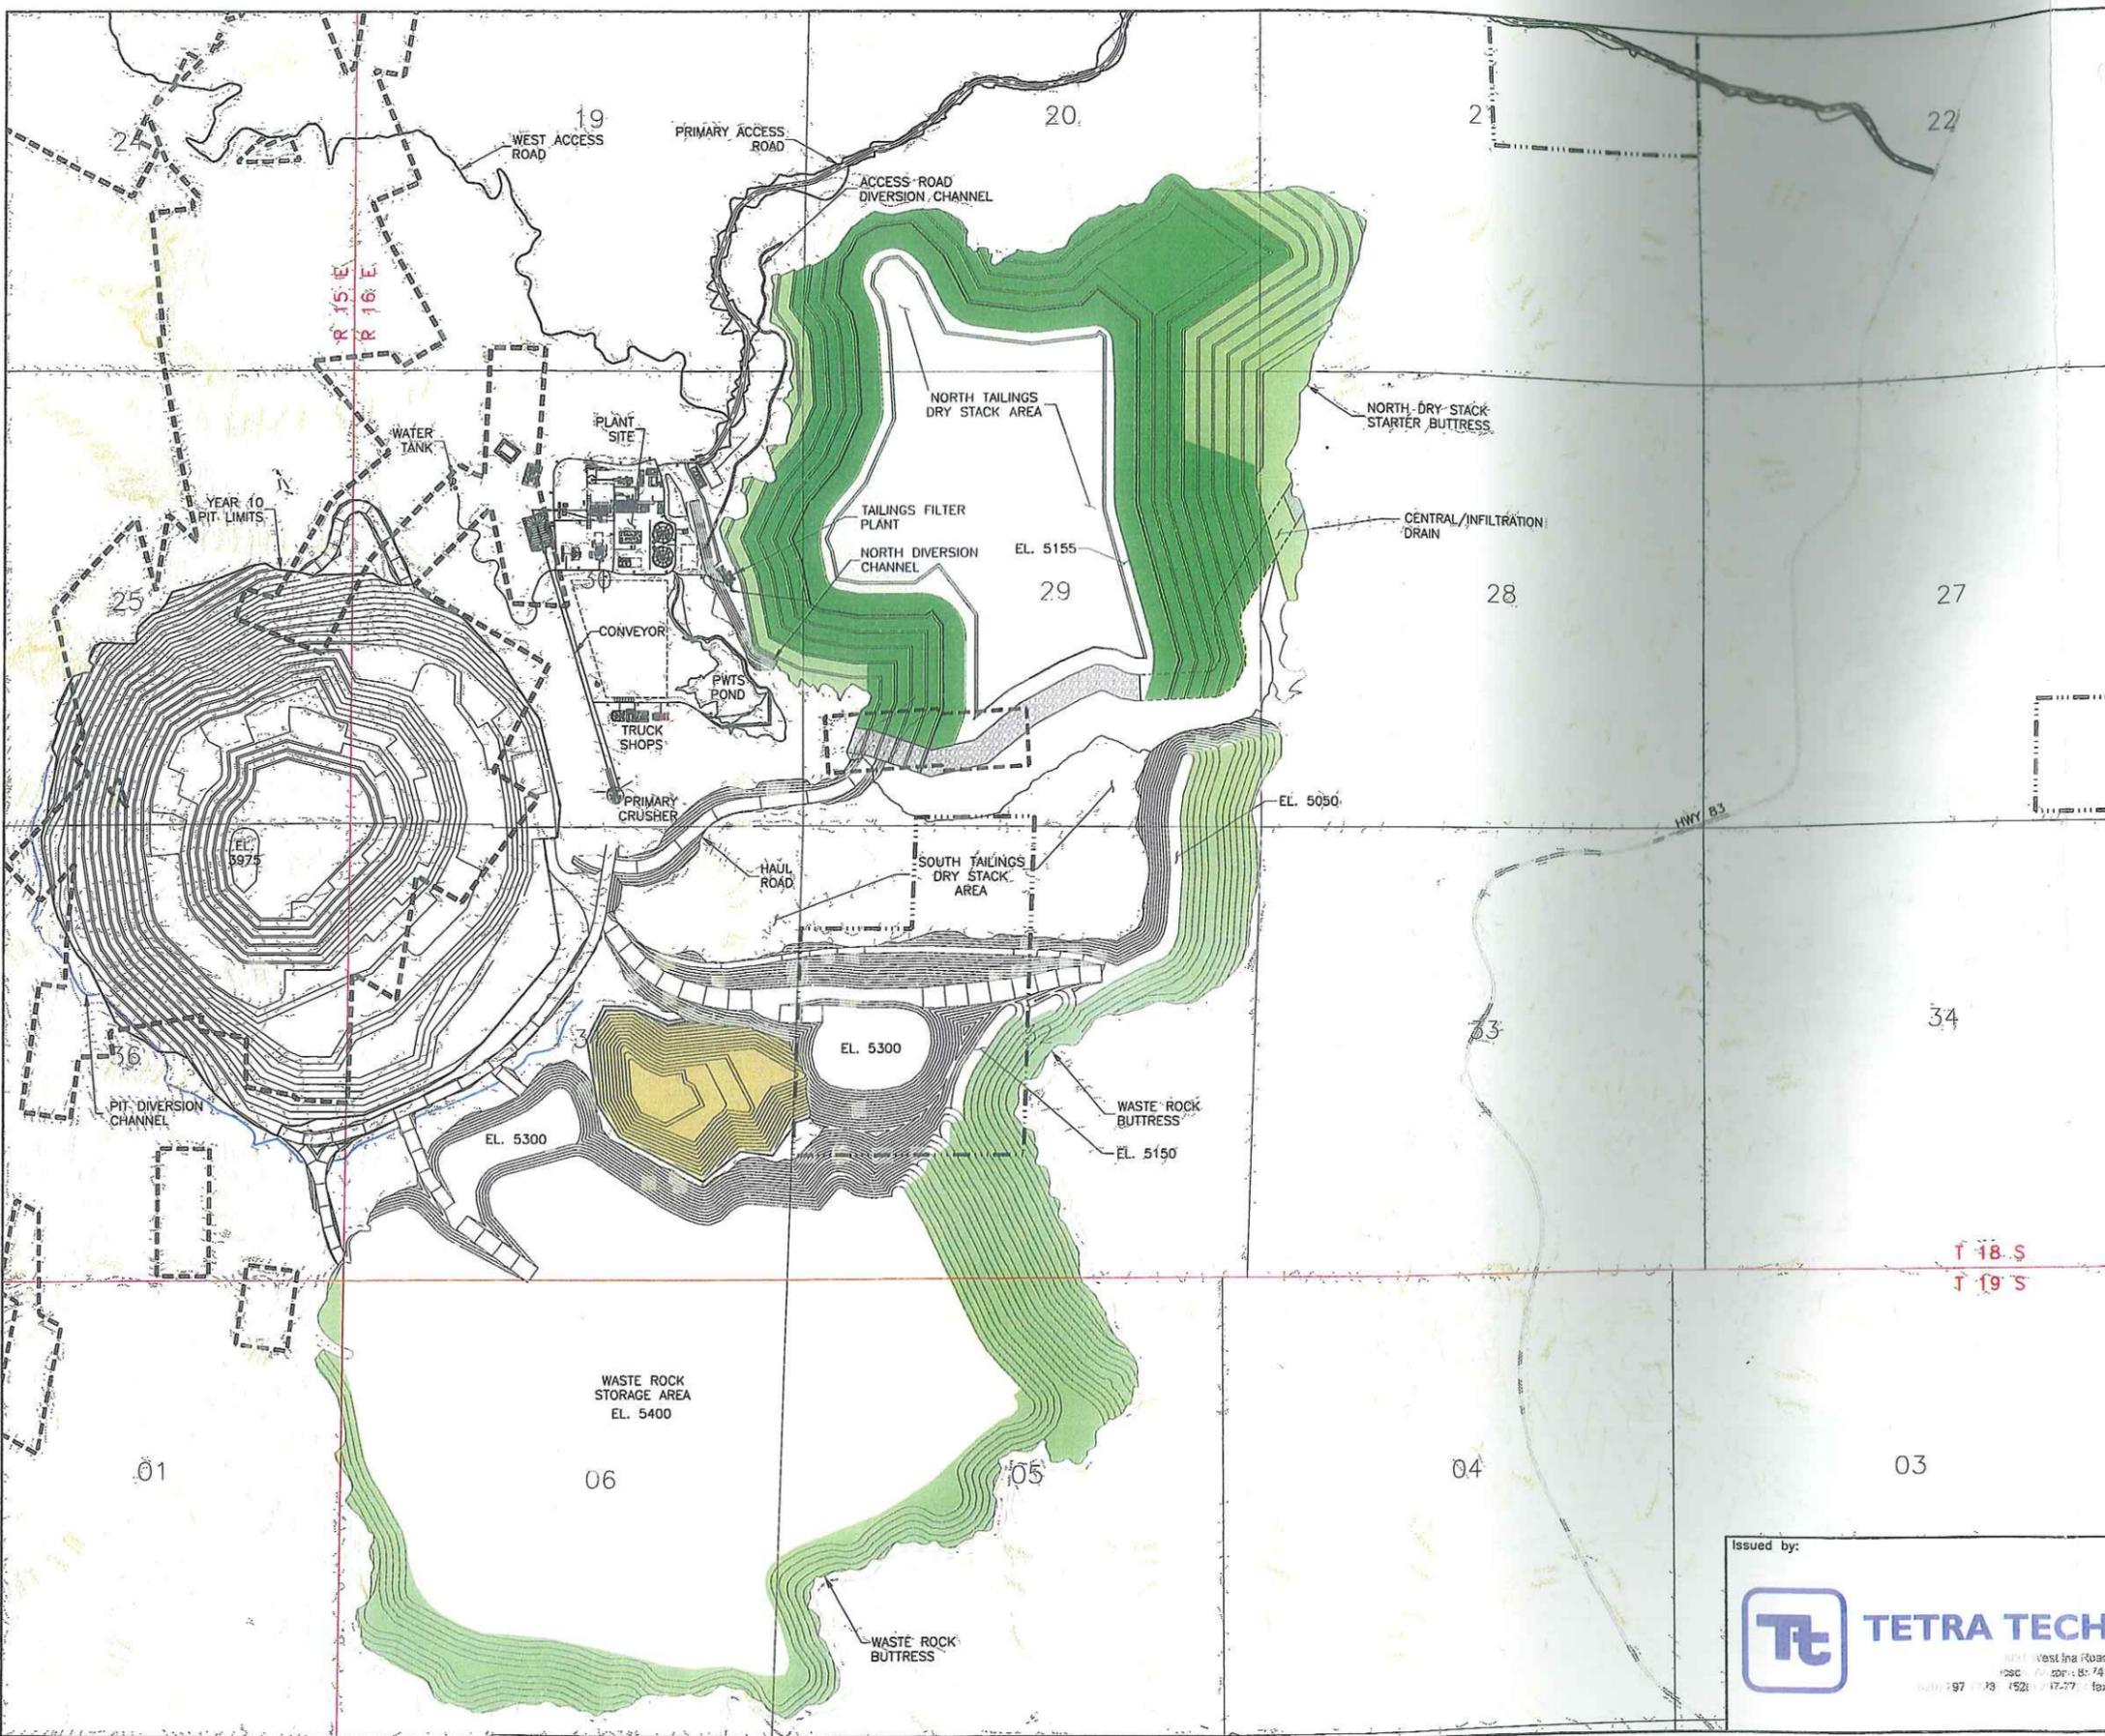


LEGEND

- HEAP LEACH
- WASTE ROCK
- TAILINGS
- UNDER RECLAMATION
- RECLAIMED
- CENTRAL/INFILTRATION DRAIN

	TOTAL ACRES	FEDERAL LAND ACRES	STATE LAND ACRES	PRIVATE LAND ACRES
DISTURBED BY OPERATIONS	3,447	2,720	0	727
DISTURBED BY ROAD / UTILITY / BUFFER	790	540	75	175
UNDER RECLAMATION	495	463	5	27
RECLAIMED	823	694	32	97
NET DISTURBED	2,919	2,103	38	778

1. DISTURBED ACRES EXCLUDE UNRECLAIMED OPEN PIT AREAS AND 75% OF UTILITY CORRIDORS (APPROX. 800 AC).
2. NET EXCLUDES AREAS NOT AVAILABLE FOR RECLAMATION, I.E. OPEN PIT OR ROADWAYS.
3. REVEGETATION AREAS ARE APPROXIMATE.

- NOTES:**
1. PLANT, CRUSHER, ACCESS ROADS, PIT LIMITS, AND WASTE ROCK STORAGE AREA DESIGNED BY OTHERS.
 2. STRAIGHT LINES AND ANGLES ARE FOR VOLUME CALCULATIONS ONLY. THEY MAY NOT REPRESENT THE ACTUAL LAYOUT OF FINAL LANDFORMS.
 3. HEAP LEACH PAD CLOSED.
 4. CONTOURS SHOWN FOR EXISTING GROUND, DRY TAILING STACKS AND PIT ARE IN 50' INTERVALS. CONTOURS SHOWN FOR THE WASTE ROCK STORAGE AREA ARE IN 25' INTERVALS. CONTOURS SHOWN FOR THE HEAP LEACH PAD ARE IN 20' INTERVALS.
 5. EXISTING ROADS THAT MAY BE RELOCATED, ELIMINATED OR HAVE PORTIONS CLOSED ARE PROVIDED ON FIGURE 3-7 IN THE MINE PLAN OF OPERATIONS.

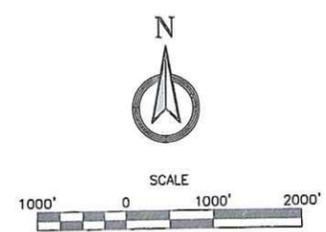

Issued by:



TETRA TECH

1001 West Ina Road
Tucson, AZ 85741
520.973.1520 / 520.973.1521


Title:

**RECLAMATION AND CLOSURE PLAN
GENERAL FACILITY LAYOUT AT
YEAR 10 OF OPERATIONS**


REVISION

Project: ROSEMONT COPPER	Project no.: 320614	Figure no.: 09
Location: PIMA COUNTY, ARIZONA	Date: 01/08	

X:\Clients\Augusta - Closed Project\WPO and FS\Augusta Resource - Reclamation\5.0 Reports-Deliverables\5.2 Final Reports\Figures (Cadd)\REVISION C\FIGURE 3-11.dwg SAVED: 1/31/08 PRINTED: 3/11/08 BY: LENOVO USER

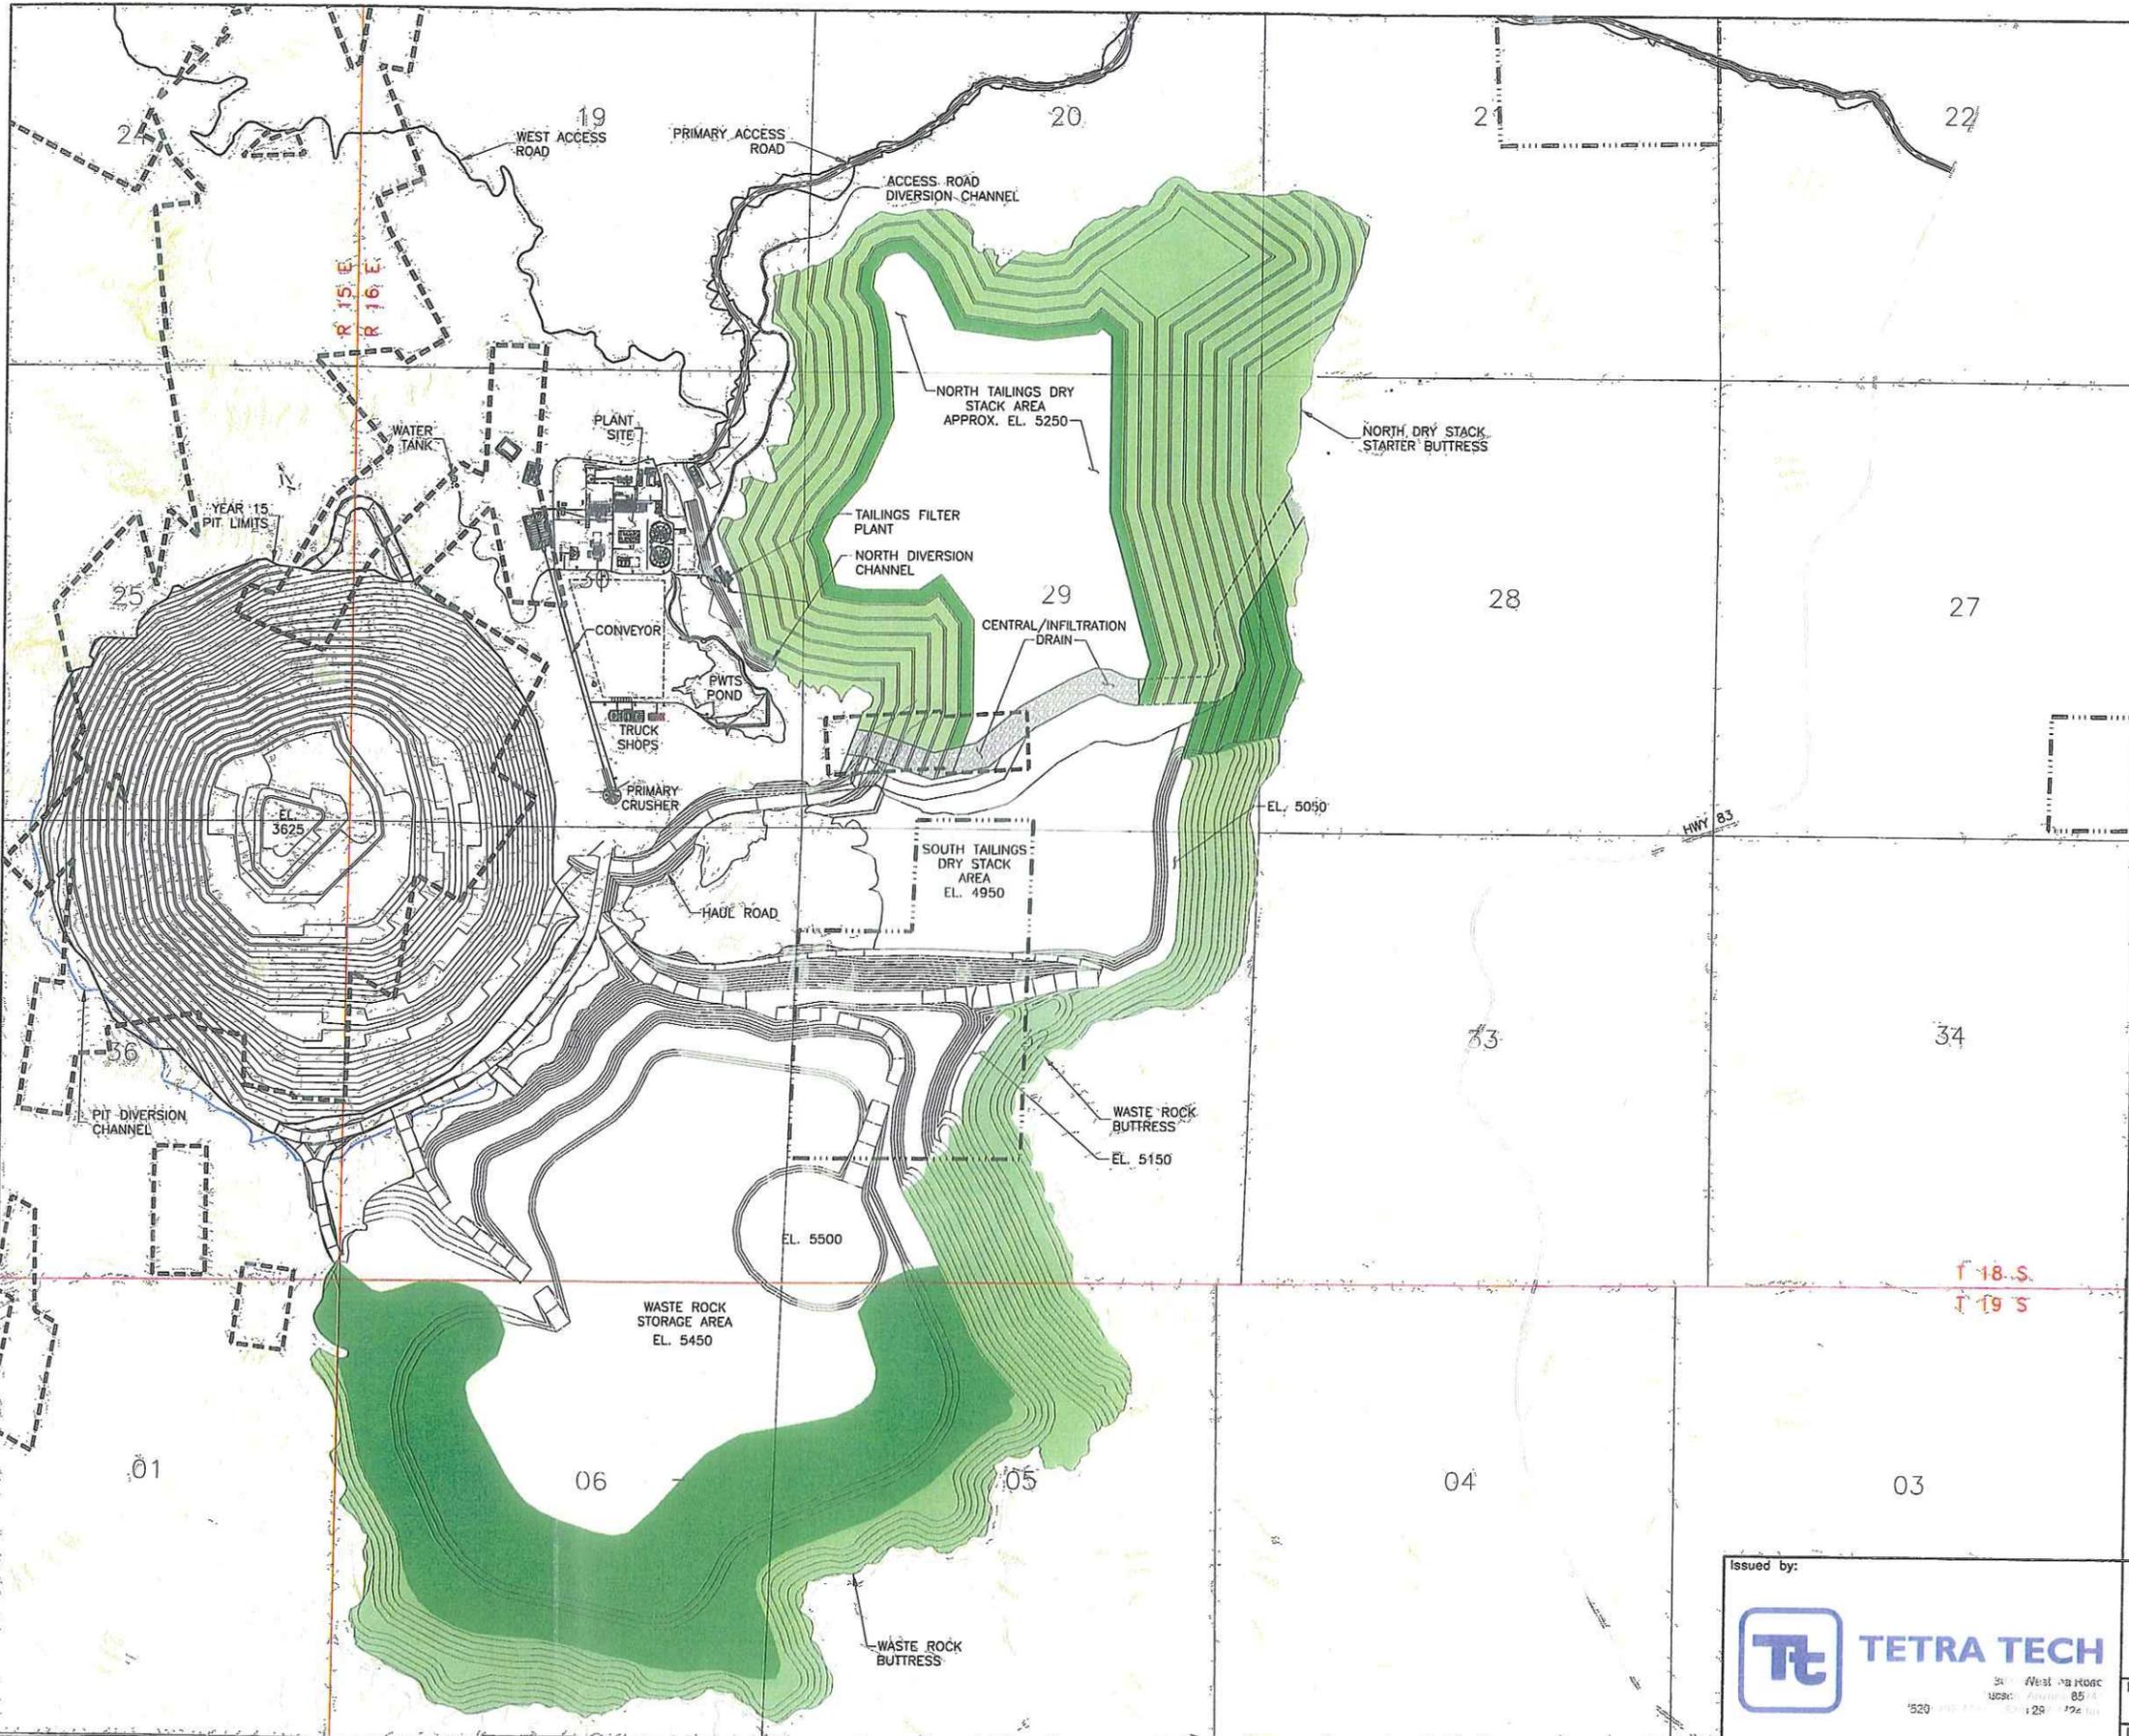

LEGEND


	HEAP LEACH
	WASTE ROCK
	TAILINGS
	UNDER RECLAMATION
	RECLAIMED
	CENTRAL/INFILTRATION DRAIN

	TOTAL ACRES	FEDERAL LAND ACRES	STATE LAND ACRES	PRIVATE LAND ACRES
DISTURBED BY OPERATIONS	3,547	2,782	0	765
DISTURBED BY ROAD / UTILITY / BUFFER	790	540	75	175
UNDER RECLAMATION	435	426	2	7
RECLAIMED	1318	1157	37	124
NET DISTURBED	2,584	1,739	36	809

1. DISTURBED ACRES EXCLUDE UNRECLAIMED OPEN PIT AREAS AND 75% OF UTILITY CORRIDORS (APPROX. 800 AC).
2. NET EXCLUDES AREAS NOT AVAILABLE FOR RECLAMATION, I.E. OPEN PIT OR ROADWAYS.
3. REVEGETATION AREAS ARE APPROXIMATE.

NOTES:

1. PLANT, CRUSHER, ACCESS ROADS, PIT LIMITS, AND WASTE ROCK STORAGE AREA DESIGNED BY OTHERS.
2. STRAIGHT LINES AND ANGLES ARE FOR VOLUME CALCULATIONS ONLY. THEY MAY NOT REPRESENT THE ACTUAL LAYOUT OF FINAL LANDFORMS.
3. FINAL GRADING OF TOP SURFACE NOT SHOWN.
4. CONTOURS SHOWN FOR EXISTING GROUND, DRY TAILING STACKS AND PIT ARE IN 50' INTERVALS. CONTOURS SHOWN FOR THE WASTE ROCK STORAGE AREA ARE IN 25' INTERVALS. CONTOURS SHOWN FOR THE HEAP LEACH PAD ARE IN 20' INTERVALS.
5. EXISTING ROADS THAT MAY BE RELOCATED, ELIMINATED OR HAVE PORTIONS CLOSED ARE PROVIDED ON FIGURE 3-7 IN THE MINE PLAN OF OPERATIONS.

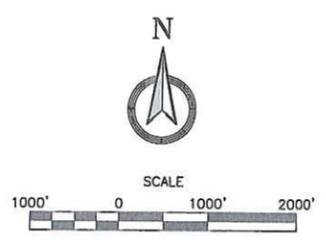

Issued by:

TETRA TECH

300 West 10th Street
Tucson, Arizona 85701
520-799-7777 FAX 520-799-7724


Title:
**RECLAMATION AND CLOSURE PLAN
GENERAL FACILITY LAYOUT AT
YEAR 15 OF OPERATIONS**

Project: ROSEMONT COPPER
Project no.: 320614
Location: PIMA COUNTY, ARIZONA

Figure no.: 10
Date: 01/08

REVISION

X:\Clients\Augusta - Closed Project MPO and FS\Augusta Resource - Reclamation\5.0 Reports-Deliverables\5.2 Final Reports\Figures (Cadd)\REVISION C\Figure 3-11.dwg
 REVISION C\Figure 3-11.dwg
 PRINTED: 3/11/08 BY: LENOVO USER

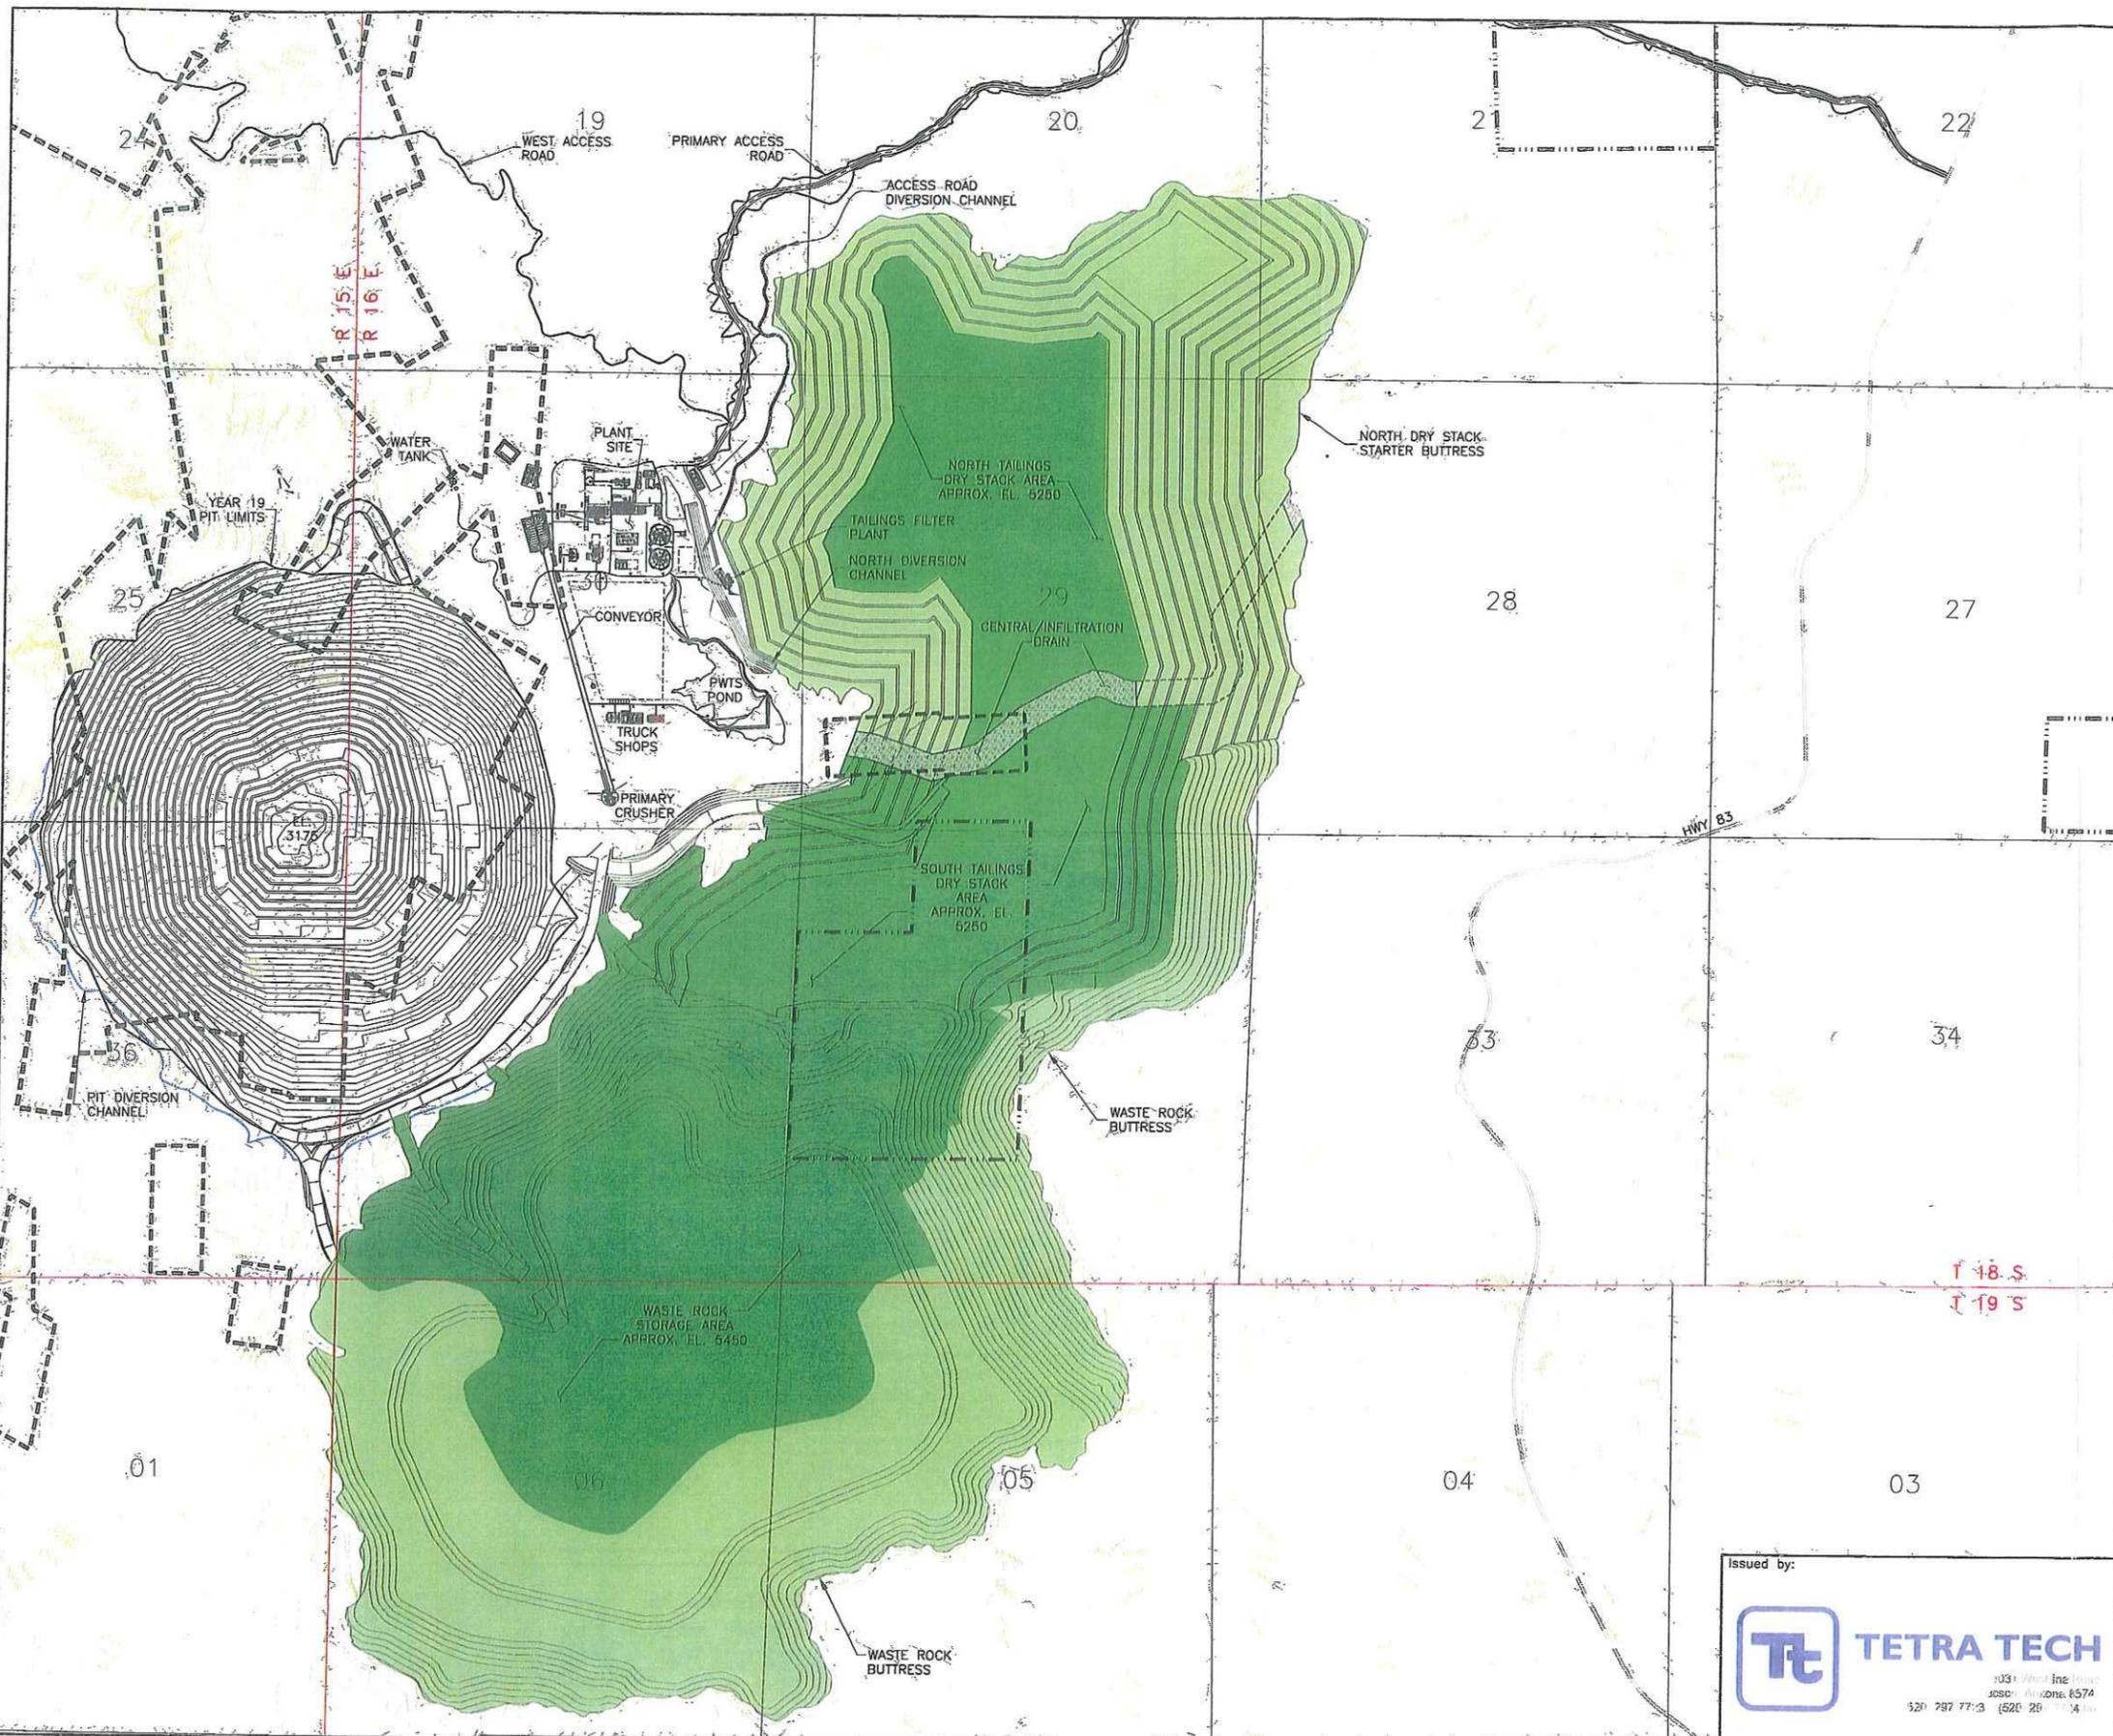

LEGEND


- HEAP LEACH
- WASTE ROCK
- TAILINGS
- UNDER RECLAMATION
- RECLAIMED
- CENTRAL/INFILTRATION DRAIN

	TOTAL ACRES	FEDERAL LAND ACRES	STATE LAND ACRES	PRIVATE LAND ACRES
DISTURBED BY OPERATIONS	3,625	2,860	0	765
DISTURBED BY ROAD / UTILITY / BUFFER	790	540	75	175
UNDER RECLAMATION	1628	1439	5	184
RECLAIMED	1753	1583	39	131
NET DISTURBED	1,034	378	31	625

1. DISTURBED ACRES EXCLUDE UNRECLAIMED OPEN PIT AREAS AND 75% OF UTILITY CORRIDORS (APPROX. 800 AC).
2. NET EXCLUDES AREAS NOT AVAILABLE FOR RECLAMATION, IE. OPEN PIT OR ROADWAYS.
3. REVEGETATION AREAS ARE APPROXIMATE.

NOTES:

1. PLANT, CRUSHER, ACCESS ROADS, PIT LIMITS, AND WASTE ROCK STORAGE AREA DESIGNED BY OTHERS.
2. STRAIGHT LINES AND ANGLES ARE FOR VOLUME CALCULATIONS ONLY. THEY MAY NOT REPRESENT THE ACTUAL LAYOUT OF FINAL LANDFORMS.
3. FINAL GRADING OF TOP SURFACE NOT SHOWN.
4. CONTOURS SHOWN FOR EXISTING GROUND, DRY TAILING STACKS AND PIT ARE IN 50' INTERVALS. CONTOURS SHOWN FOR THE WASTE ROCK STORAGE AREA ARE IN 25' INTERVALS. CONTOURS SHOWN FOR THE HEAP LEACH PAD ARE IN 20' INTERVALS.
5. EXISTING ROADS THAT MAY BE RELOCATED, ELIMINATED OR HAVE PORTIONS CLOSED ARE PROVIDED ON FIGURE 3-7 IN THE MINE PLAN OF OPERATIONS.

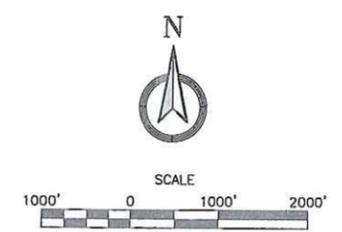

Issued by:



TETRA TECH

3031 Westline Lane
 Phoenix, Arizona 85044
 602.977.7723 (520.267.7723)

Title:
**RECLAMATION AND CLOSURE PLAN
 GENERAL FACILITY LAYOUT AT
 YEAR 19 OF OPERATIONS**

Project: ROSEMONT COPPER Project no.: 320614 Figure no.: 11

Location: PIMA COUNTY, ARIZONA Date: 01/08

11

